


SAT BRATIA

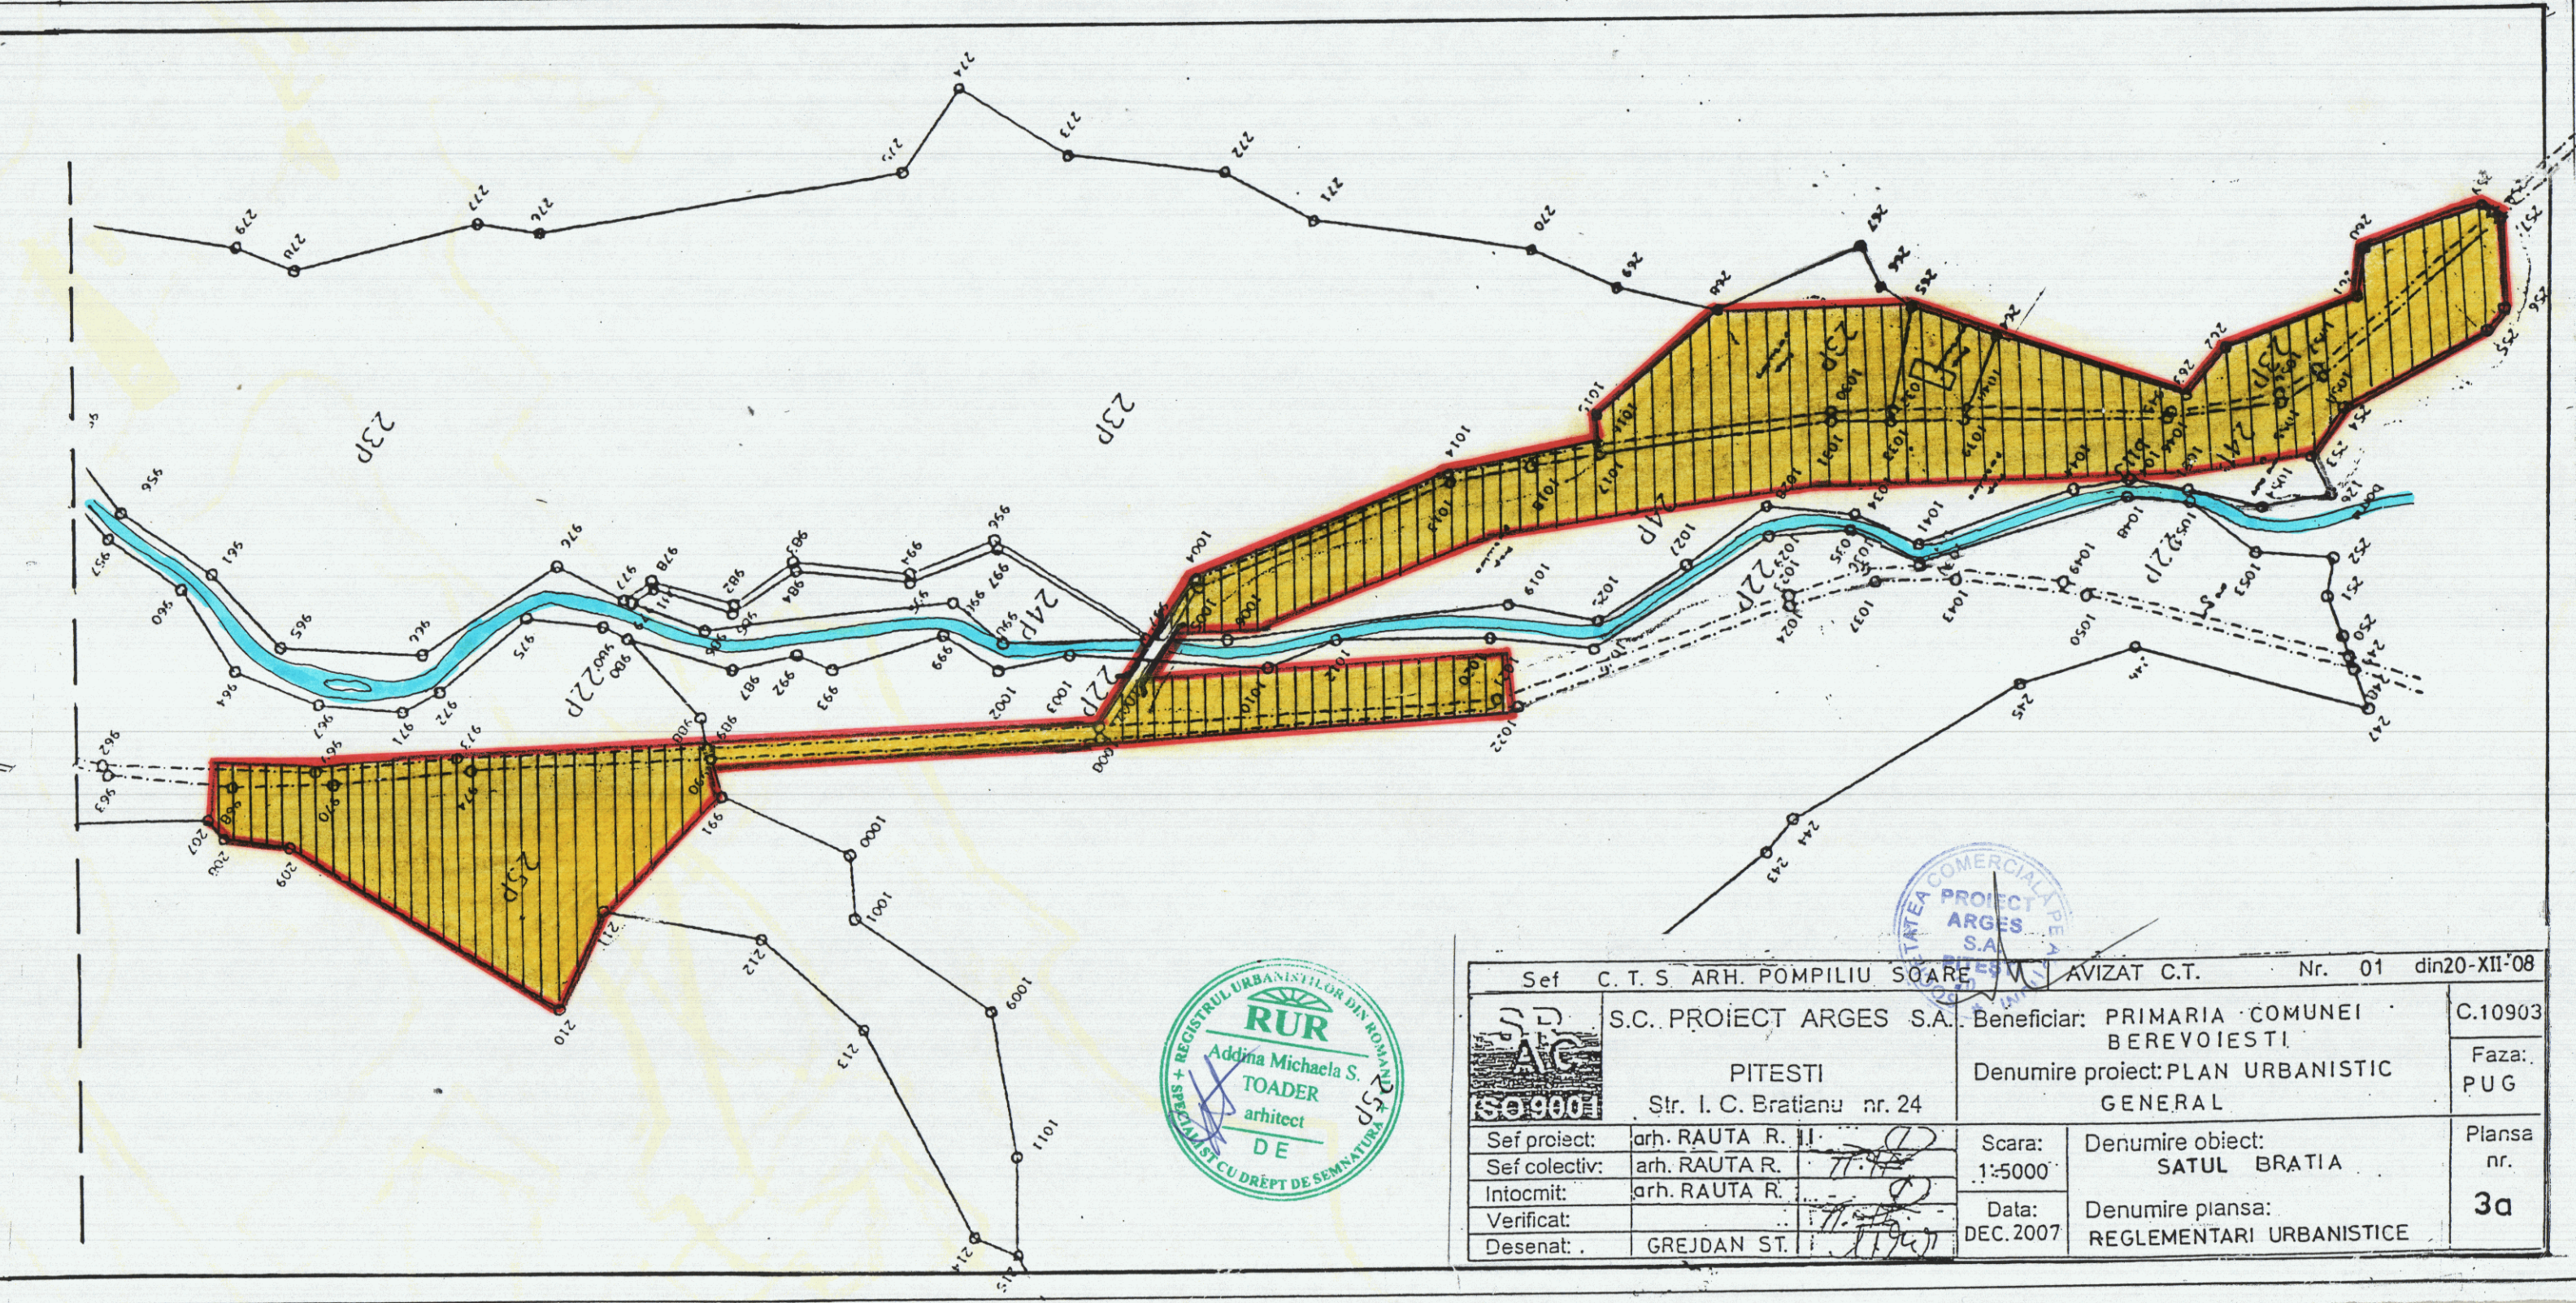

Sef C. T. S. ARH. POMPILIU SOARE AVIZAT C.T. Nr. 01 din 20-XII-08	
S.C. PROIECT ARGES S.A. Beneficiar: PRIMARIA COMUNEI BEREVOIESTI	
Denumire proiect: PLAN URBANISTIC GENERAL	
PITESTI Str. I. C. Bratianu nr. 24	
Sef proiect: arh. RAUTA R. I.	Scara: 1:5000
Sef colectiv: arh. RAUTA R.	Data: DEC. 2007
Intocmit: arh. RAUTA R.	Denumire obiect: SATUL BRATIA
Verificat: GREJDAN ST.	Denumire plansa: REGLEMENTARI URBANISTICE
Desenat: GREJDAN ST.	Plansa nr. 3a