





Zone functionale	Existent		Propus	
	ha	%	ha	%

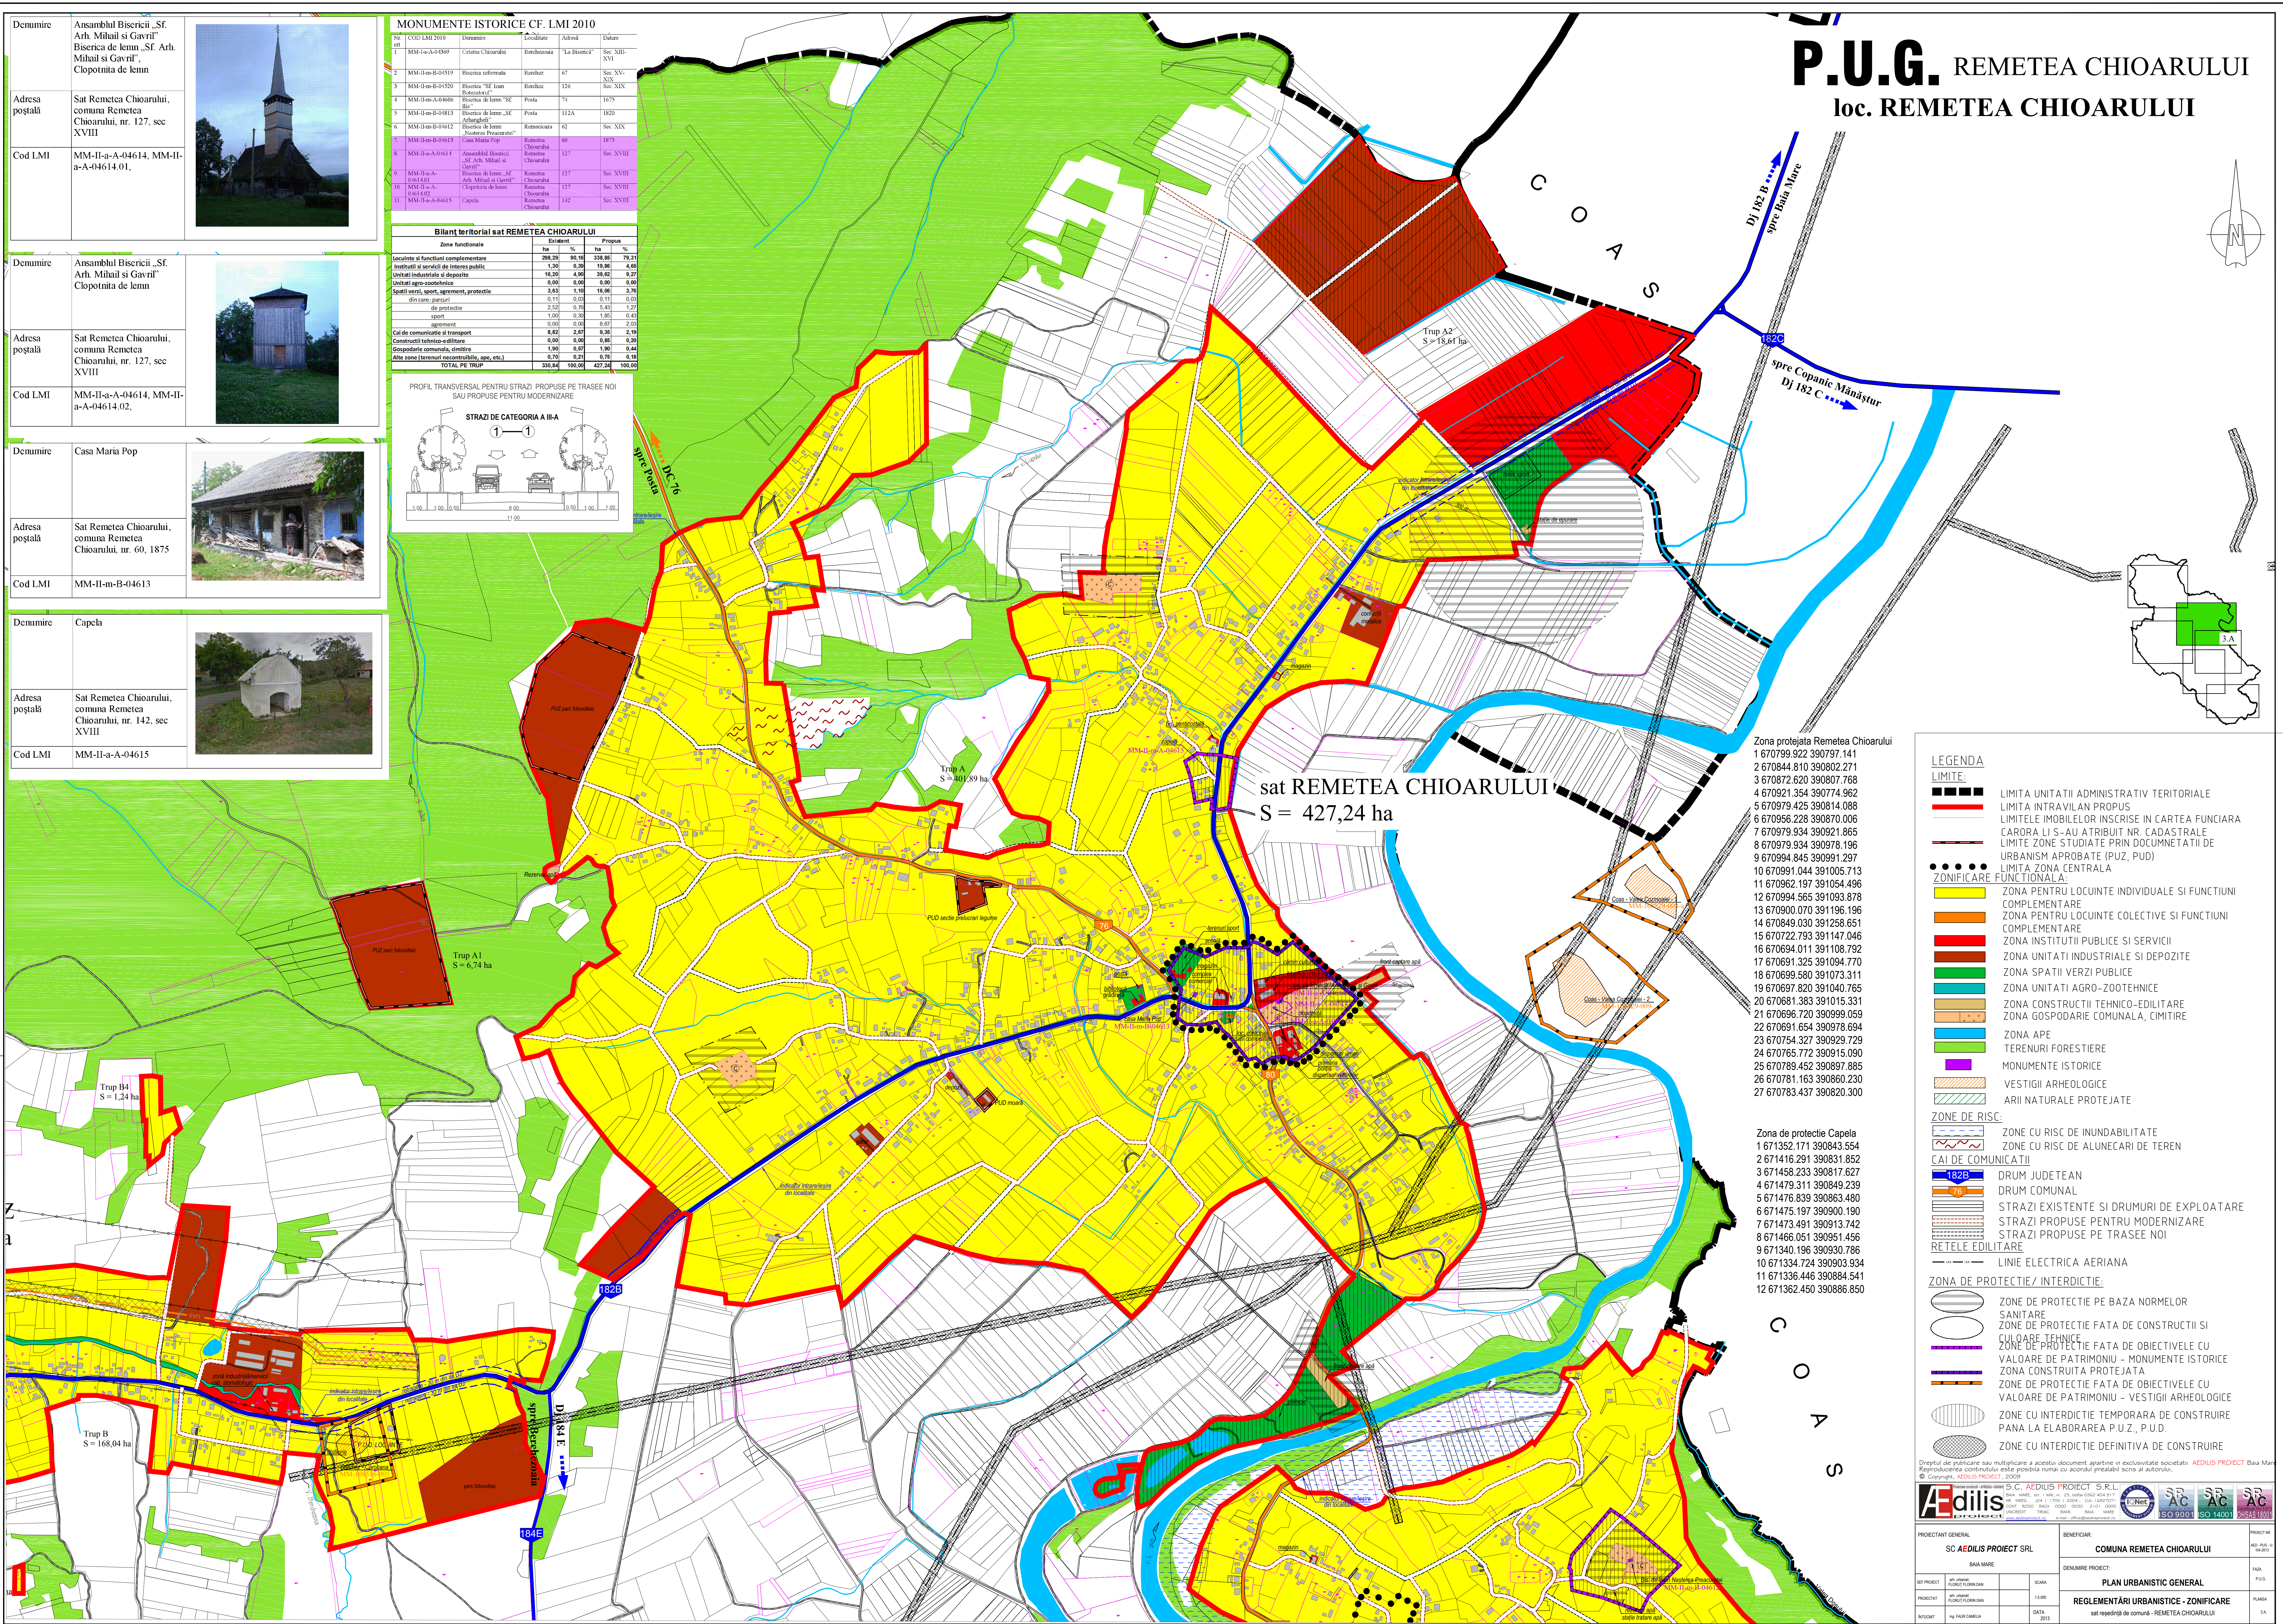

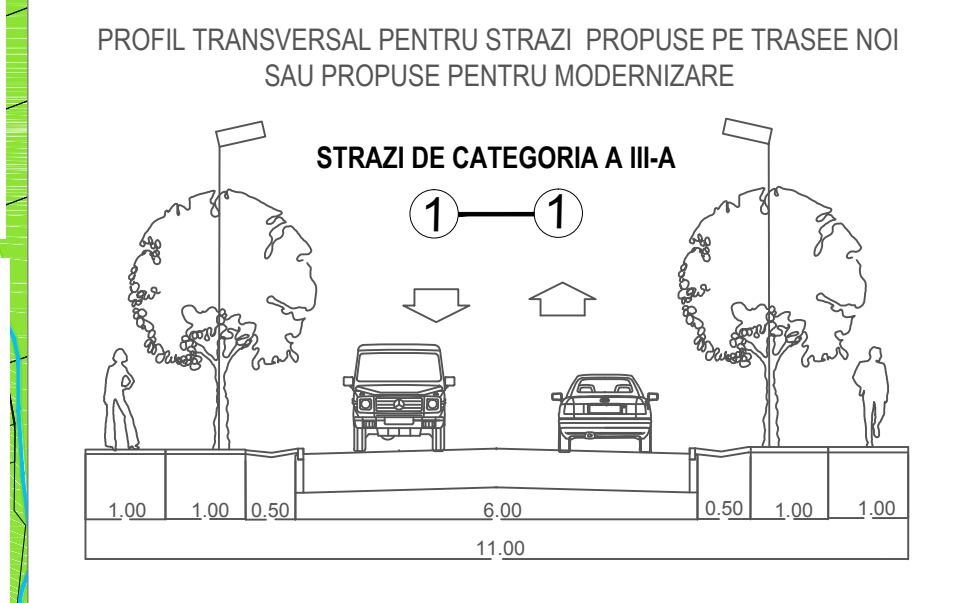












 







 
 








 

 








Zona protejată Remetea Chioarului

2 670844.810 390802.271
3 670872.620 390807.762
4 670921.354 390774.968
5 670979.425 390814.088
6 670956.228 390870.006
7 670979.934 390921.865
9 670984.945 390929.297
10 670991.044 391005.713
11 670962.197 391054.486
12 670994.565 391093.878
13 670990.070 391196.196
14 670849.030 391258.651
15 670722.793 391147.062
16 670694.011 391108.792
17 670691.325 391094.770
18 670699.580 391073.311
19 670697.820 391040.765
20 670681.383 391051.331
21 670696.720 390999.059
22 670691.654 390978.694
23 670754.327 390929.729
24 670765.772 390915.990
25 670789.452 390959.885
26 670781.163 390860.230
27 670783.163 390820.300

Zona de protectie Capela
1 671352.171 390843.554
2 671416.291 390831.852
3 671458.233 390817.627
4 671479.311 390849.239
5 671476.839 390863.480
6 671475.197 390900.190
7 671473.491 390913.742
8 671466.051 390951.456
9 671340.196 390930.786
10 671334.724 390903.934
11 671336.446 390884.541
12 671362.450 390886.850

 ○
○
▽

LEGENDA:	
LIMITE:	
	LIMITA UNITATII ADMINISTRATIV TERITORIALE
	LIMITA INTERAVILAN PROPUIS
	LIMITELE IMOBILEL INSCRISE IN CARTEA FUNCIONARA
	CARORA LI 5-AU ATRIBUIT NR. CADASTRALE
	LIMITE ZONE STUDIADE PRIN DOCUMENTATII DE
	URBANISM APROBATE (PUZ, PUD)
	LIMITA ZONA CENTRALA
ZONIFICARE FUNCTIONALA:	
	ZONA PENTRU LOCUINTA INDIVIDUALE SI FUNCTIUNI
	COMPLEMENTARE
	ZONA PENTRU LOCUINTA COLECTIVE SI FUNCTIUNI
	COMPLEMENTARE
	ZONA INSTITUTIIL PUBLICE SI SERVICIIL
	ZONA UNITATI INDUSTRIALE SI DEPOZITE
	ZONA SPATII VERZI PUBLICE
	ZONA UNITATI AGRO-ZOOTEHNICE
	ZONA CONSTRUCTII TEHNICO-EDILITARE
	ZONA GOSPODARIE COMUNALA, CIMITIRE
	ZONA APE
	TERENURI FORESTIERE
	MONUMENTE ISTORICE
	VESTIGII ARHEOLOGICE
	ARI NATURALE PROTEJATE
ZONE DE RISC:	
	ZONE CU RISC DE INUNDABILITATE
	ZONE CU RISC DE ALUNECARI DE TEREN
CAI DE COMUNICATII	
	DRUM JUDETEAN
	DRUM COMUNAL
	STRAZI EXISTENTE SI DRUMURI DE EXPLOATARE
	STRAZI PROPUSE PENTRU MODERNIZARE
	STRAZI PROPUSE PE TRASEE NOI
RETELE EDILITARE	
	LINIE ELECTRICA AERIANA
ZONA DE PROTECTIE/ INTERDICTIE:	
	ZONE DE PROTECTIE PE BAZA NORMELOR
	SANITARE
	ZONE DE PROTECTIE FATA DE CONSTRUCTII SI
	CALE CAROSABILE
	ZONE DE PROTECTIE FATA DE OBIECTIVELE CU
	VALOARE DE PATRIMONIU - MONUMENTE ISTORICE
	ZONA CONSTRUITA PROTEJATA
	ZONE DE PROTECTIE FATA DE OBIECTIVELE CU
	VALOARE DE PATRIMONIU - VESTIGII ARHEOLOGICE
	ZONE CU INTERDICTIE TEMPORARA DE CONSTRUIRE
	PANA LA ELABORAREA P.U.Z., P.U.D.
	ZONE CU INTERDICTIE DEFINITIVA DE CONSTRUIRE

Dreptul de publicare sau multiplicare a acestui document aparține în exclusivitate societății **AEDILIS PROIECT** (Baza Mare)
 Reproducerea conținutului este posibilă numai cu acordul prealabil scris al autorității.
 © Copyright: **AEDILIS PROIECT**, 2009

 S.C. **AEDILIS PROIECT S.R.L.**
