

Plan Urbanistic

STRIMTURA RESEDINTA DE GOITUNA

General




4.1 REGLEMENTARI- ECHIPARE EDITIARA

COMUNA STRIMTURA SI SAATELE APARTINATOARE

SCARA 1:100 000

JUDETUL MARAMURES

SCARA 1:1000 000

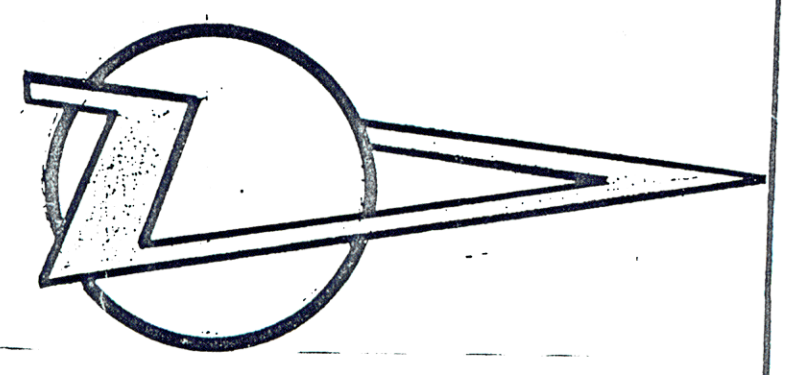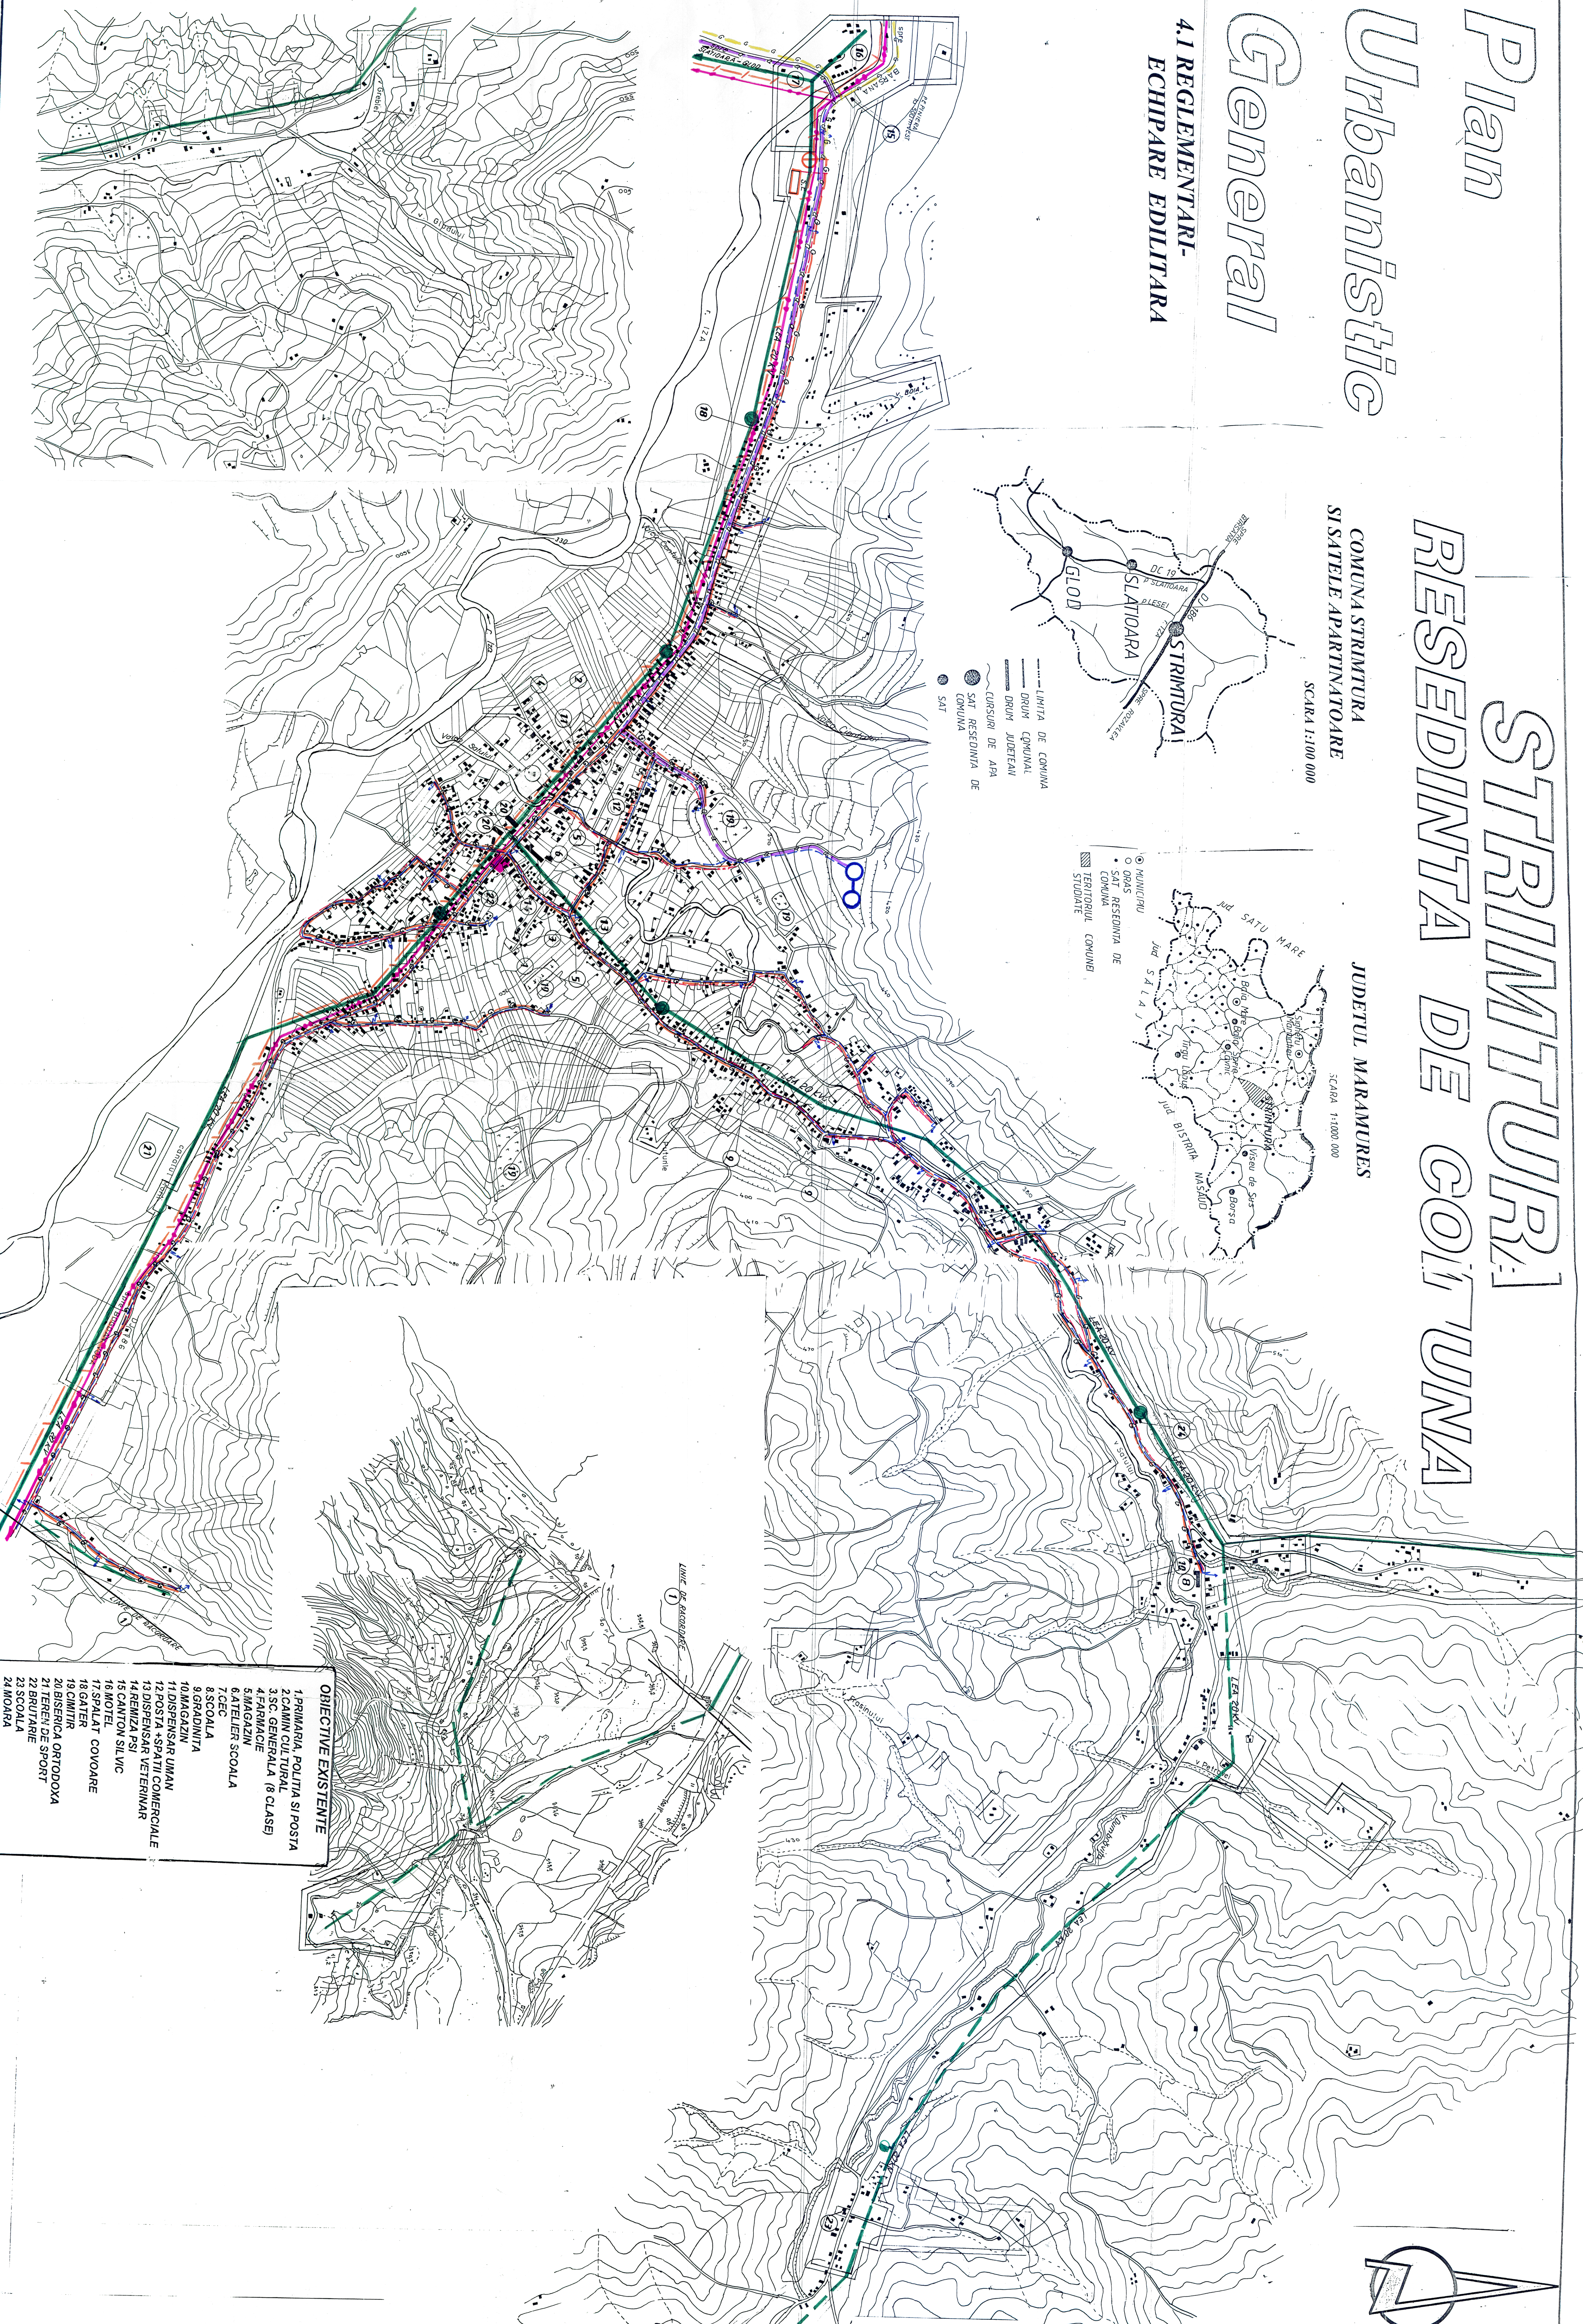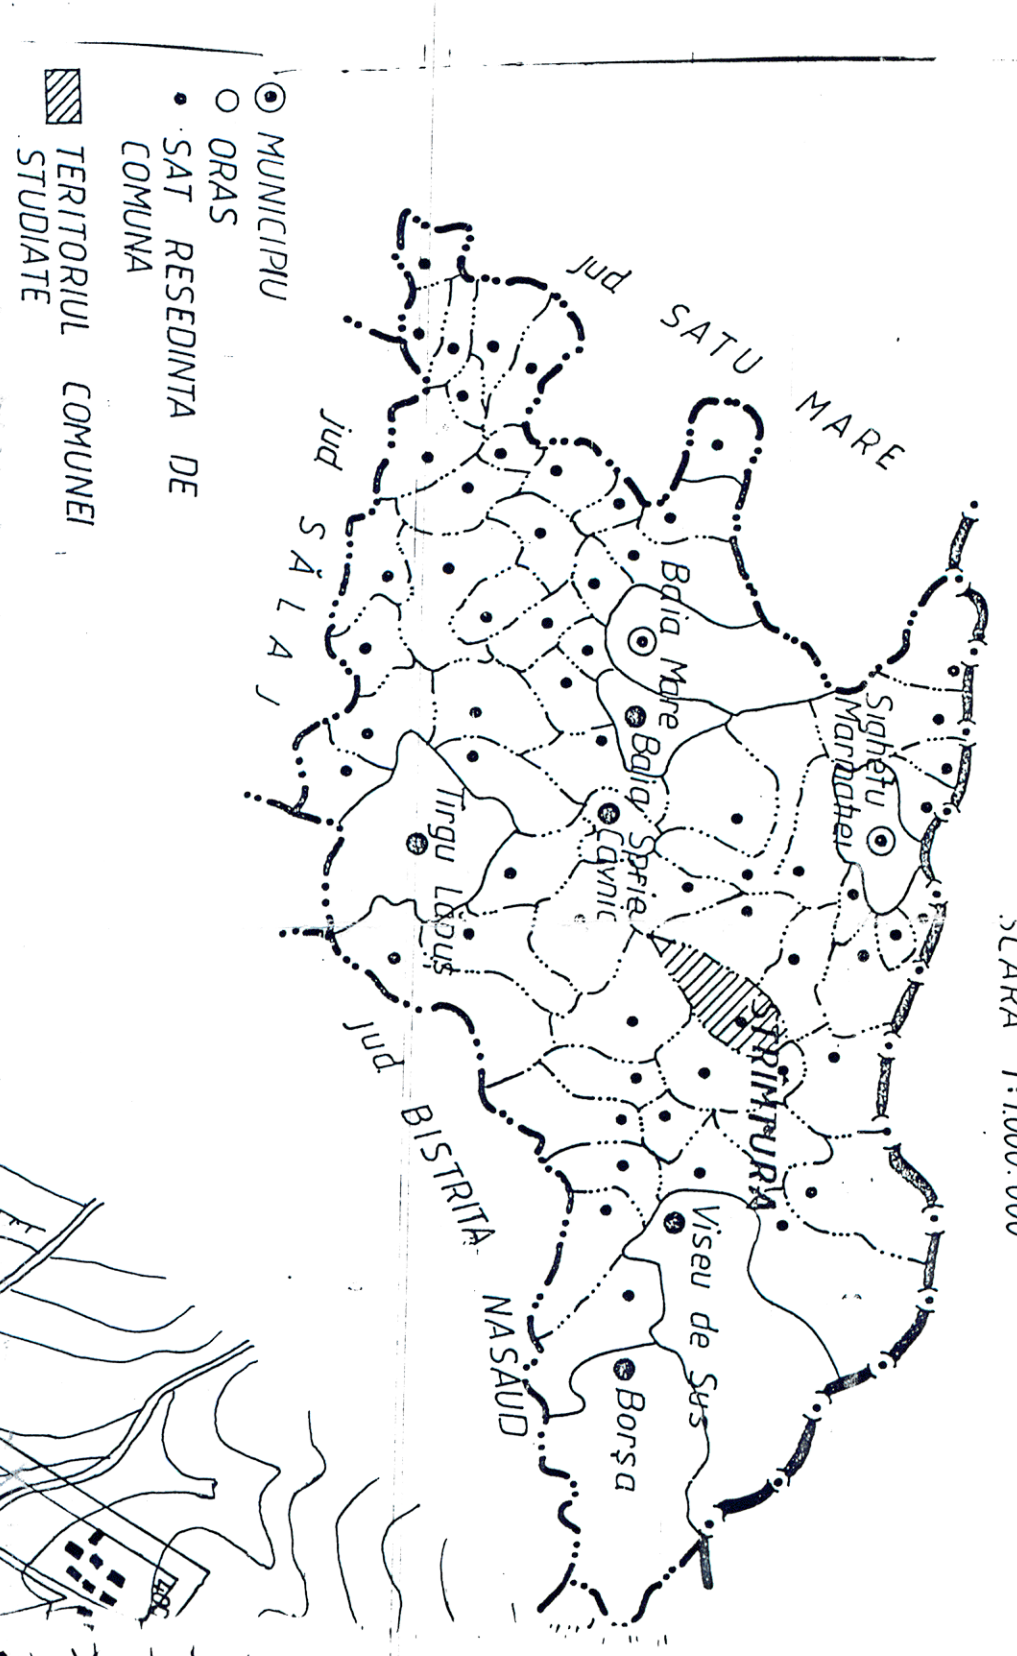

LEGENDA

- EXISTENT
- PROPOS
- ALIMENTARE CU APA
- CAPTARI DE APA DIN IZVOARE
- CONDUCTA DE ADUCTIUNE
- GOSPODARIE DE APA
- REZERVOR DE IMAGAZINARE A APEI POTABILE
- RETEA MAJORA DE DISTRIBUTIE A APEI POTABILE
- CANALIZARE
- RETEA MAJORA DE CANALIZARE
- A APEI UZATE MENAJERE
- STATIE DE POMPARE A APEI UZATE
- STATIE DE EPURARE A APEI UZATE
- ALIMENTARE CU GAZE
- STATIE REGIARE MASURA
- STATIE REGIARE MASURA (S.R.M.)
- RETEA DE GAZE REPARTITIE
- RETEA DE GAZE DISTRIBUTIE
- ALIMENTARE CU ENERGIE ELECTRICA
- RETELE DE TRANSPORT
- LINEE ELECTRICA AERIANA 400 KV
- LINEE ELECTRICA AERIANA 220 KV
- RETELE DE DISTRIBUTIE (I.T.M.T.)
- LINEE ELECTRICA AERIANA 110KV
- LINEE ELECTRICA AERIANA 20KV
- LINEE ELECTRICA AERIANA 20KV PROPUSSA PENTRU DEVIERE
- POSTURI TRANSFORMARE MT/IT
- IN CABINA METALICA AERIAN

OBIECTIVE EXISTENTE

- 1.PRIMARIA, POLITIA SI POSTA
- 2.CAMIN CULTURAL
- 3.SC. GENERALA (8 CLASE)
- 4.FARMACIE
- 5.MAGAZIN
- 6.ATLIER SCOALA
- 7.CEC
- 8.SCOALA
- 9.GRADINITA
- 10.MAGAZIN
- 11.DISPENSAR UMAN
- 12.POSTA +SPATII COMERCIALE
- 13.DISPENSAR VETERINAR
- 14.REMIZA PSI
- 15.CANTON SILVIC
- 16.MOTEL
- 17.STETI COVOARE
- 18.CANTON
- 19.CINTR
- 20.BISERICA ORTODOXA
- 21.TEREN DE SPORT
- 22.BRUTARIE
- 23.SCOALA
- 24.MOARA

TELECOMUNICATII

- CENTRALA TELEFONICA AUTOMATA
- CENTRALA TELEFONICA MANUALA
- RETELE DE TELECOMUNICATII
- RETELE DE TELECOMUNICATII OPTICA
- RETELE DE TELECOMUNICATII COAXIALE
- CABLURI COAXIALE
- FEI DE RADIO EMISIE SI TELEEMISIE

Logo of the project organization, followed by contact information and project details.

SOCIETATEA COMERCIALA IN NUME COLECTIV
4800 BILA MARE P.T. BILA MARE NR. 536
SPATIAL PROIECT-POP
25-21-14-0001 - C.F. 490004
SER DE PROIECTIARI GENERALI
DAN NIKOLAI, LUCASIA NIKOLAI, STRIMTURA, JUDETUL MARAMURES
DAN NIKOLAI, LUCASIA NIKOLAI, STRIMTURA, JUDETUL MARAMURES