

RESEDINTA DE COMUNA

5.1

REGLEMENTARI

LEGENDA


- LIMITE


- o DRUMURI

PROFILE TRANSVERSALE PE DRUMURI NATIONALE: DN19F SI DN 1C

- o STRAZI IN INTRAVILAN

PROFILE TRANSVERSALE STRAZI

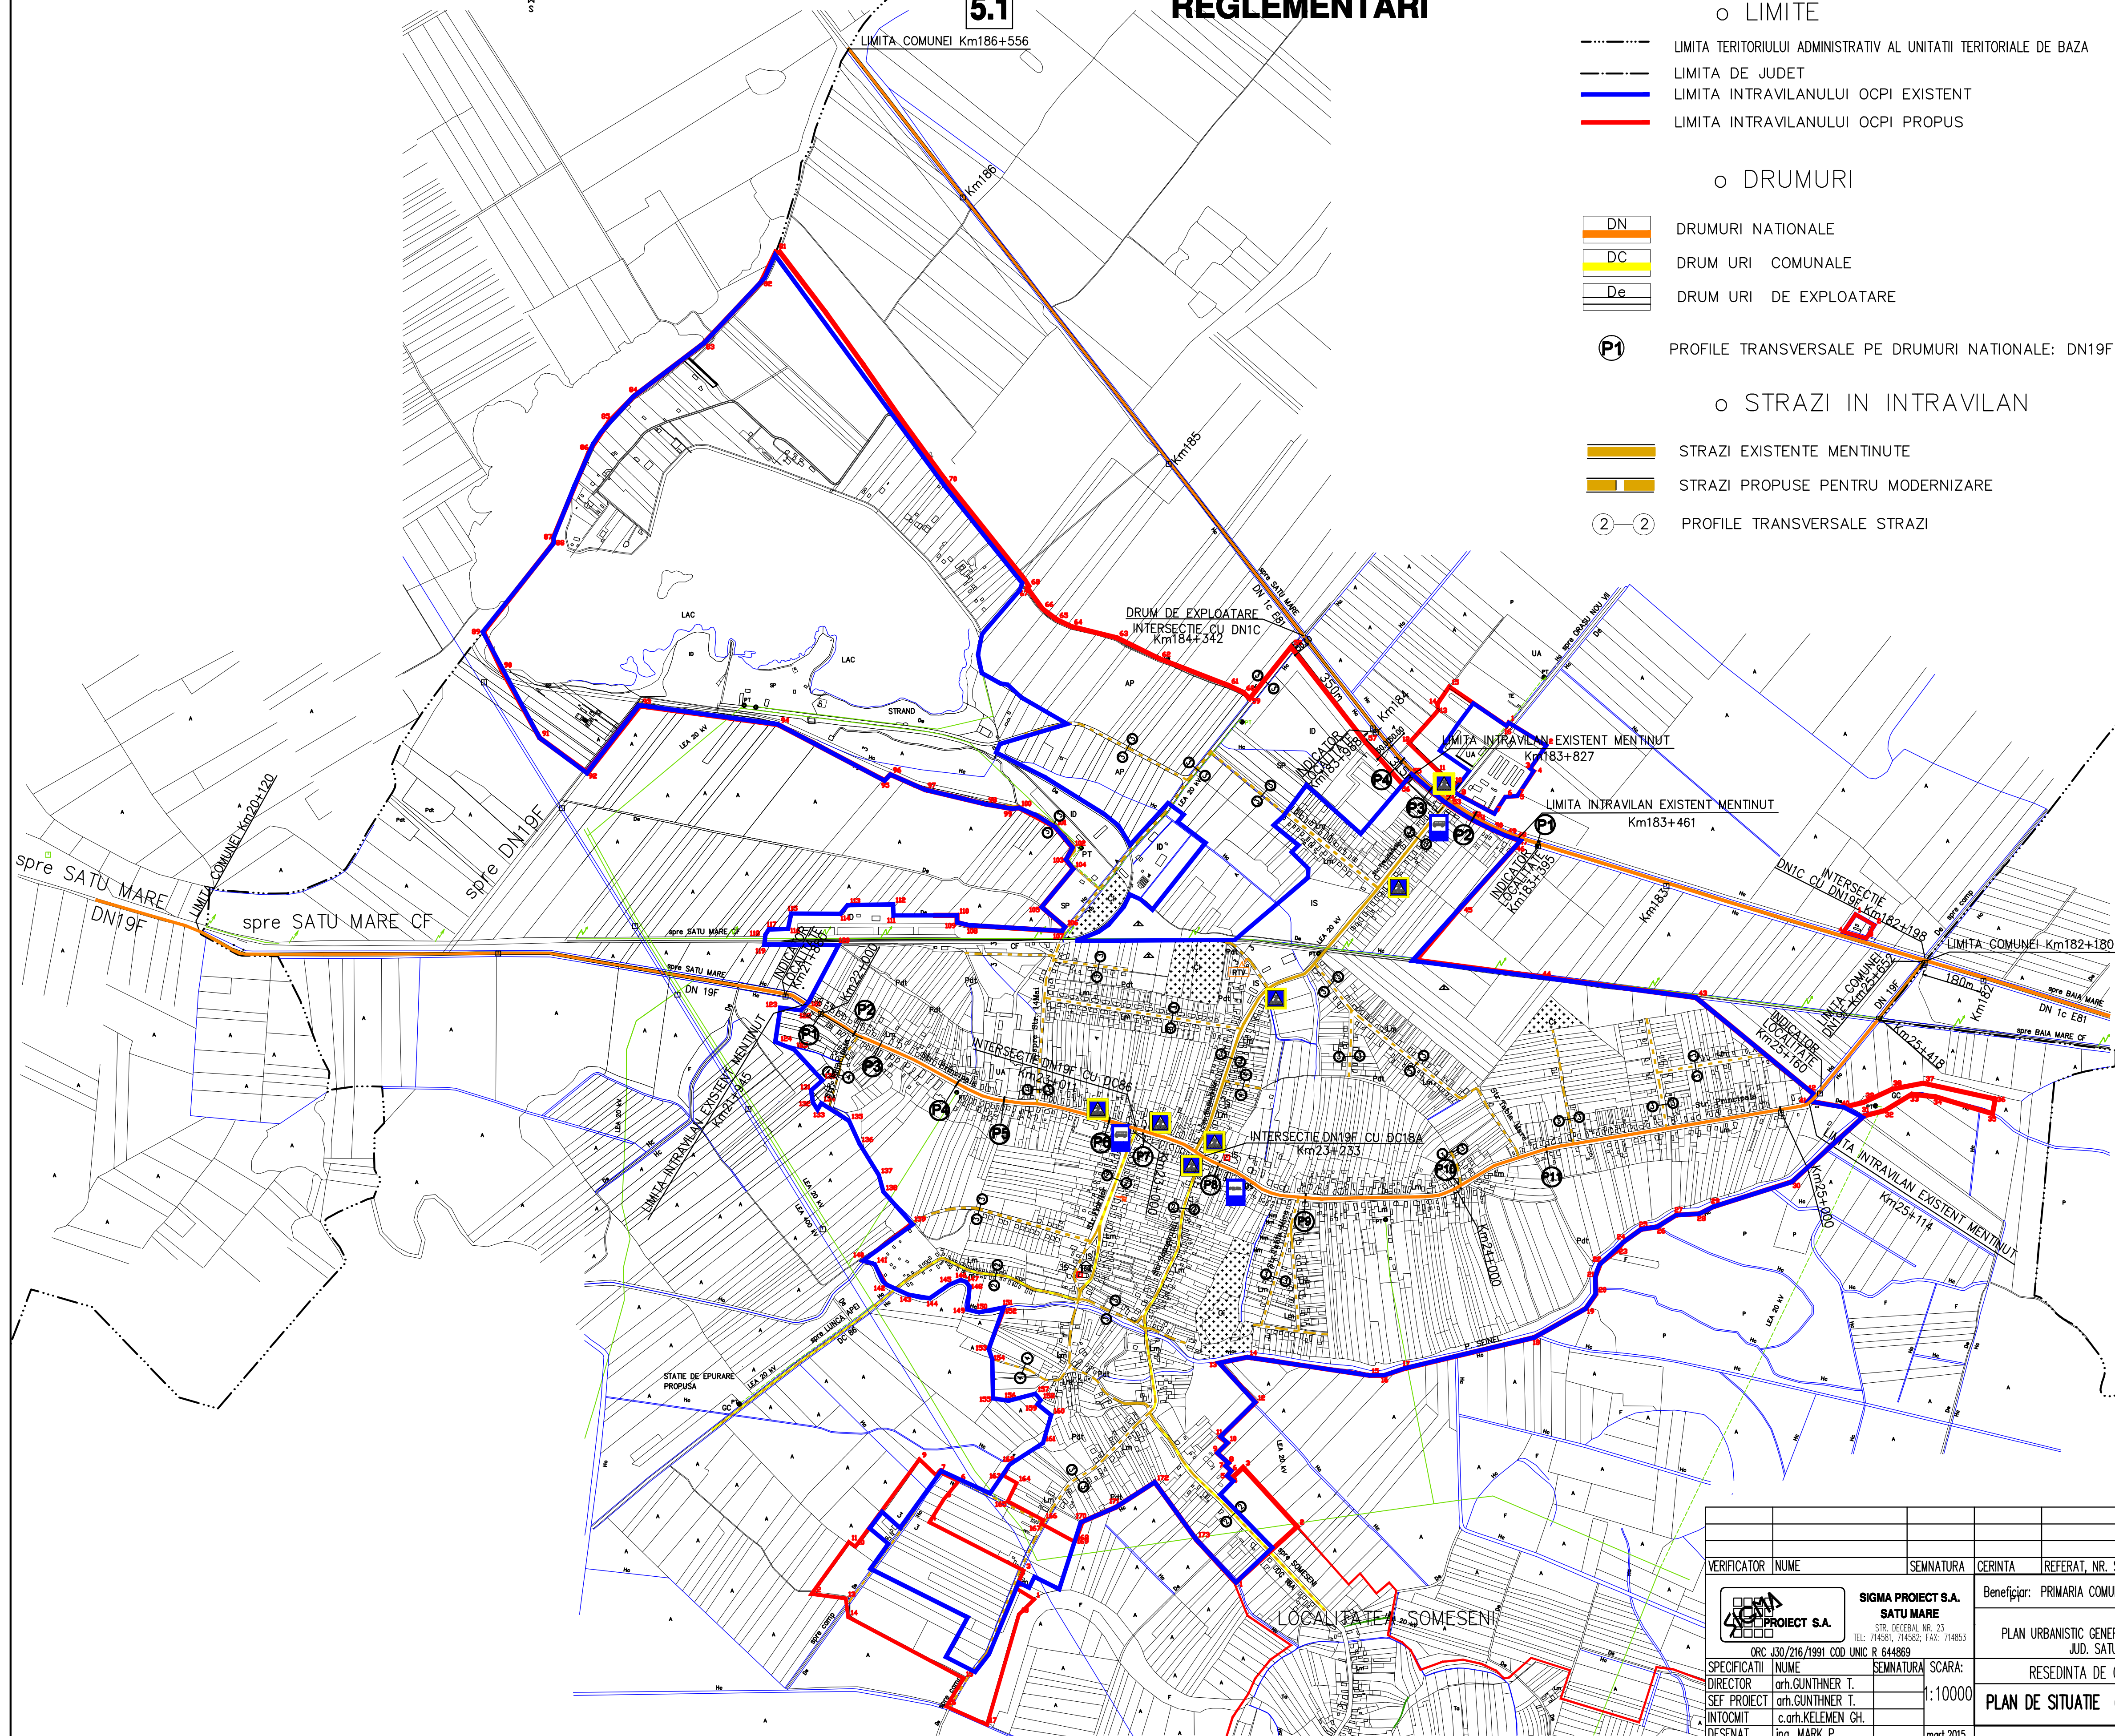

VERIFICATOR		NUME		SEMNATURA		GERINTA	
						REFERAT, NR. SI DATA	
		SIGMA PROJECT S.A. SATU MARE STR. DECEBAL, NR. 23 TEL: 714581, 714582; FAX: 714583		Beneficiar: PRIMARIA COMUNEI APA		NR. PROIECT 01-5330 04-2009	
				PLAN URBANISTIC GENERAL AL COMUNEI APA JUD. SATU MARE		FAZA:	
		ORC 030/216/1991 COD UNIC R 644869		SCARA:		PUG	
SPECIFICATI DIRECTOR SEF PROIECT INTOCOMIT DESEMAT	NUME arh.GUNTHNER T. arh.GUNTHNER T. c.arh.KELEMEN GH. ing. MARK P.	SEMNATURA 	1:10000 mart 2015	RESEDINTA DE COMUNA-APA PLAN DE SITUATIE (STRAZI, DRUMURI)		PLANSA NR D2	