


P.U.G. PLAN URBANISTIC GENERAL

COMUNA **APA**
SAT **SOMESENI**


2

REGLEMENTARI ECHIPARE EDILITARA

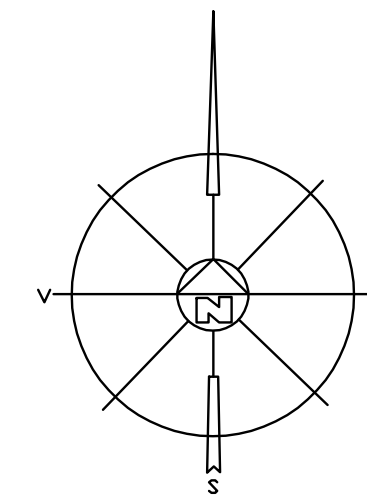

LEGENDA:

- EXISTENT PROPOS
- ◆ ALIMENTARE CU APA
 - RETEA MAJORA DE DISTRIBUTIE A APEI POTABILE
 - HIDRANTI
 - CISMELE PUBLICE
 - ◆ CANALIZARE
 - RETEA MAJORA DE CANALIZARE A APEI UZATE MENAJERE
 - STATIE DE POMPARE A APEI UZATE
 - ◆ ALIMENTARE CU GAZE
 - RETEA DE GAZE DISTRIBUTIE
 - ◆ ELECTRICE
 - LINE ELECTRIC AERIANA 20 kV
 - LINE ELECTRIC AERIANA 400 kV
 - POST DE TRANSFORMARE AERIAN
 - ◆ ZONE DE PROTECTIE, SERVITUTE
 - Ordinul 4/2007 ANRE; modificat prin Ordinul 49/2007
 - ◆ TELECOMUNICATII
 - MAGISTRALA FIBRA OPTICA
 - ◆ SUPRAFETE INTRODUSE IN INTRAVILAN

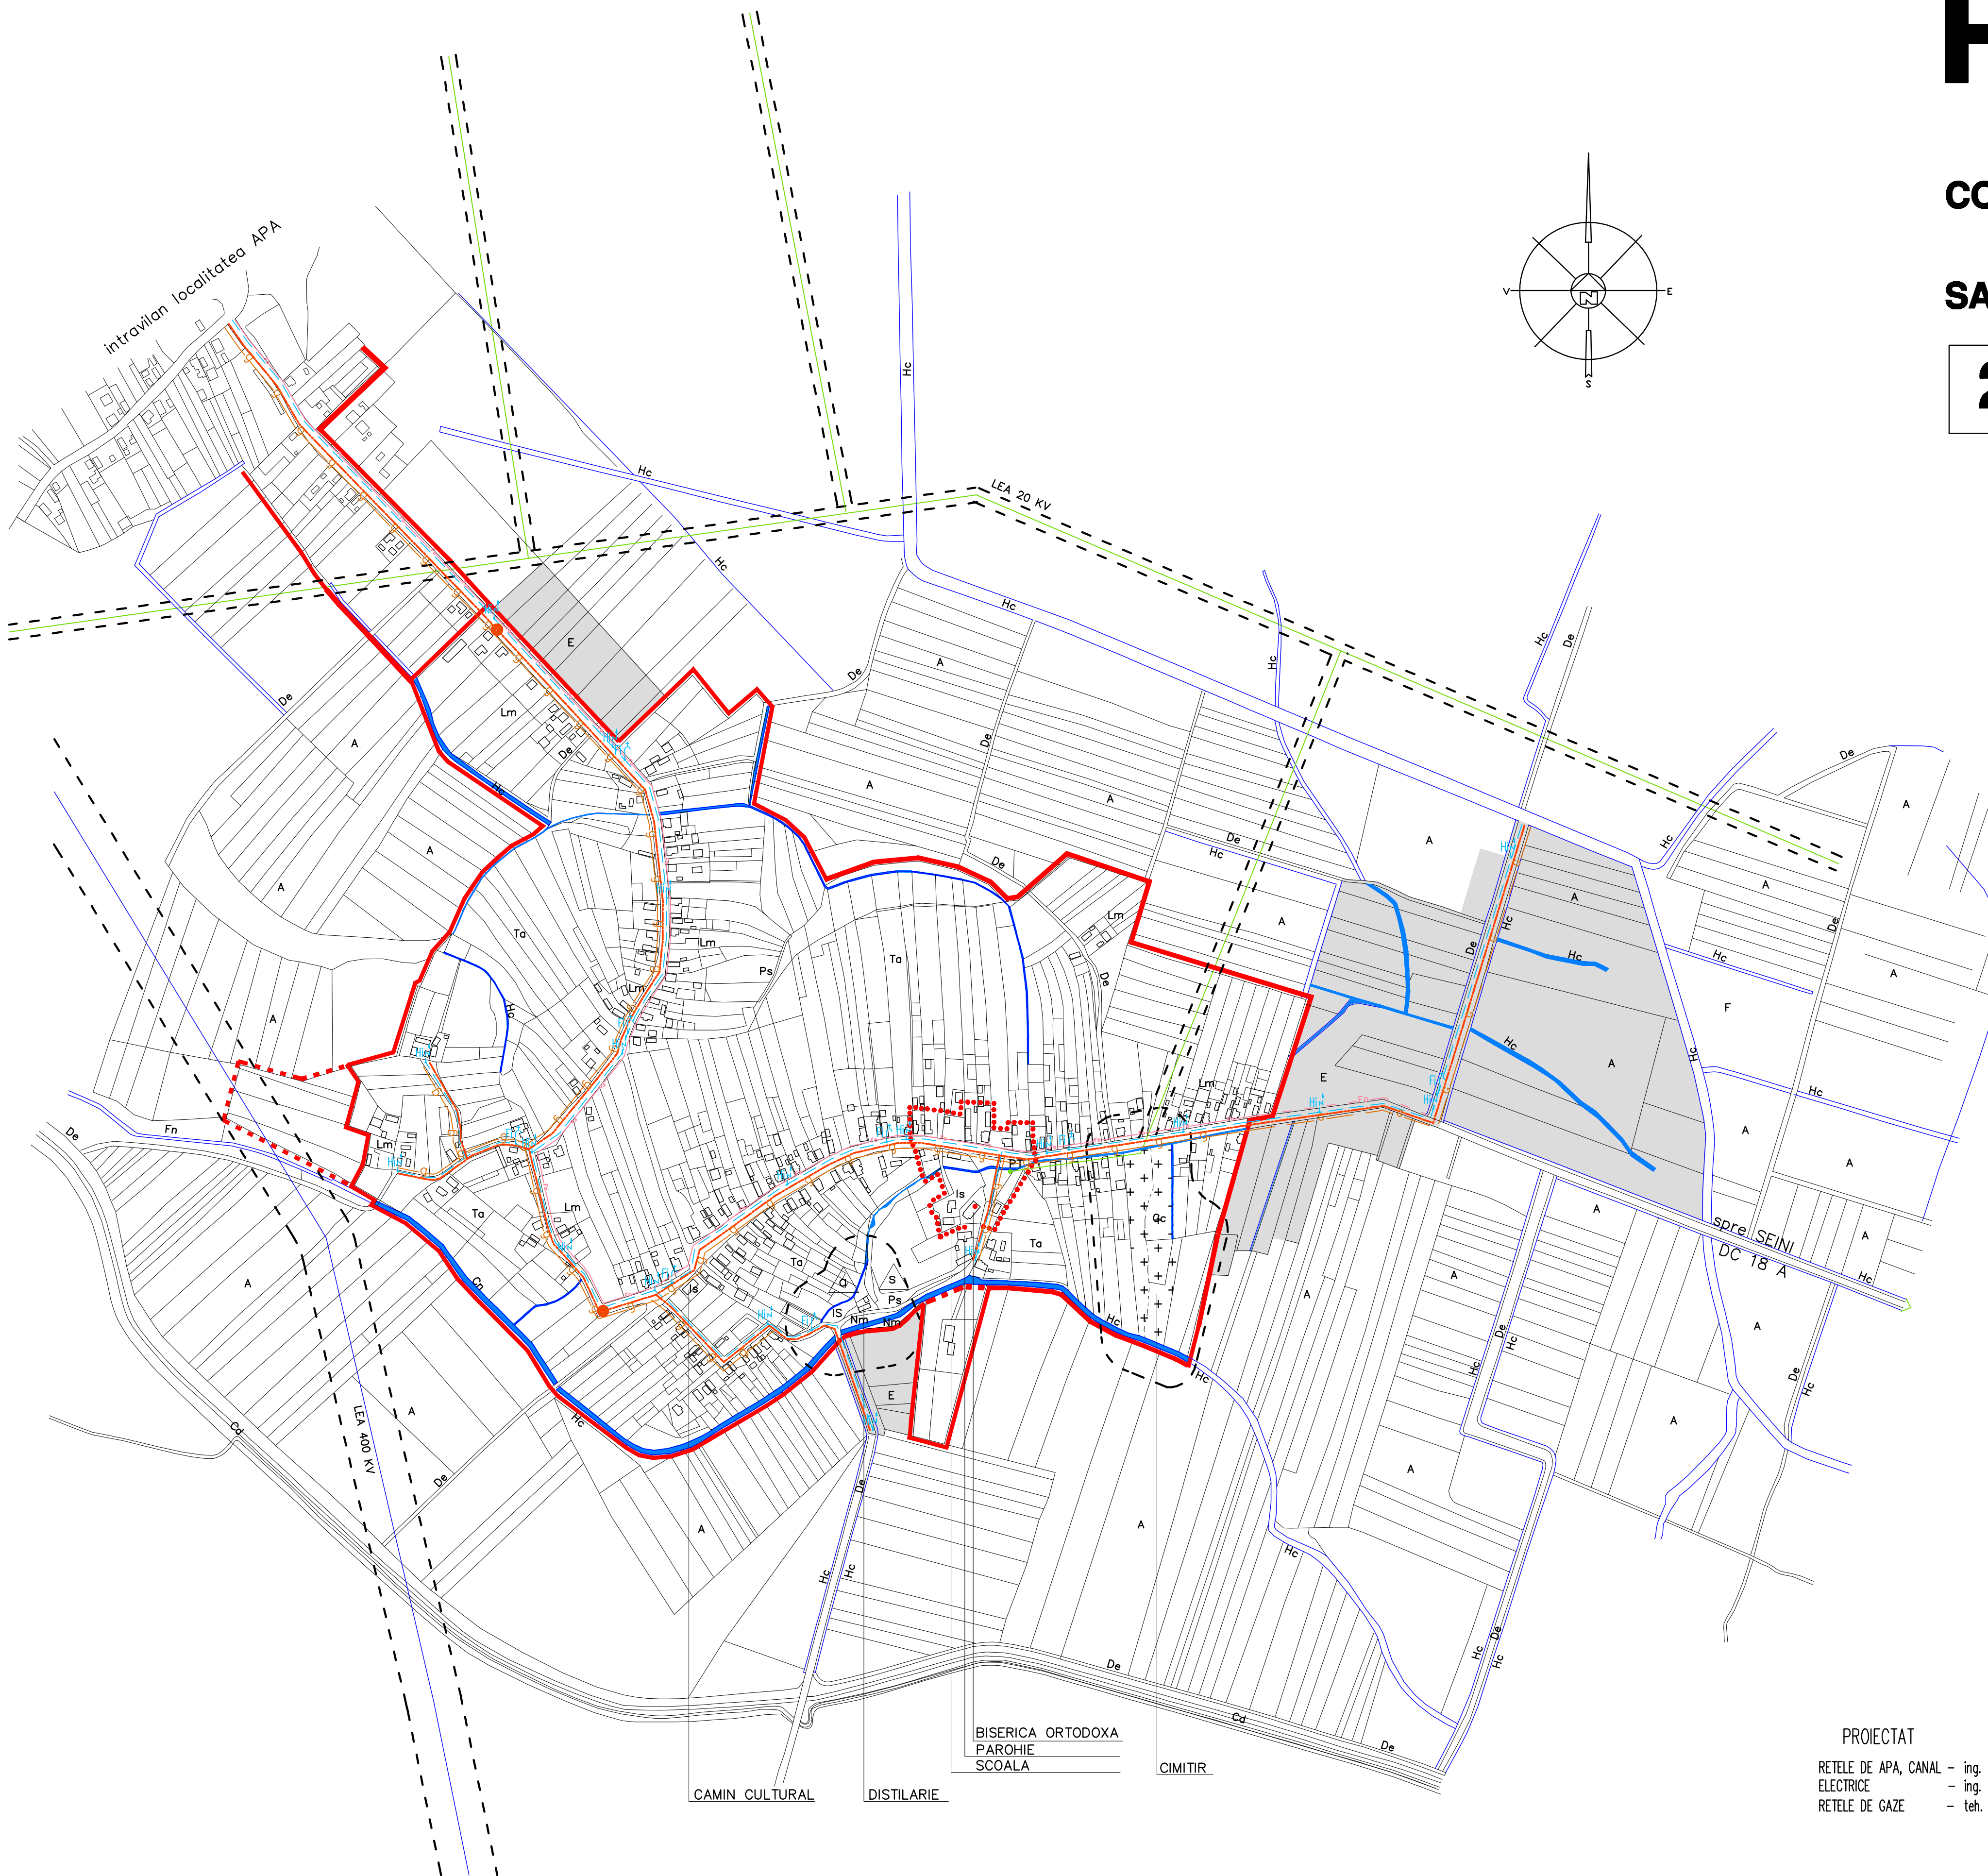

PROIECTAT

RETELE DE APA, CANAL - ing. MAKRANCZI Z.
ELECTRICE - ing. MAKKAJ SZ.
RETELE DE GAZE - teh. SALAGEAN L.

COORD.	arh. IUORAS V.			
VERIFICATOR	NUME	SEMANTURA	CERINTA	REFERAT, NR. SI DATA
		Beneficiar: PRIMARIA COMUNEI APA		
SIGMA PROIECT S.A.		PLAN URBANISTIC GENERAL AL COMUNEI APA		
JUD. SATU MARE		JUD. SATU MARE		
SPECIFICATII		SAT - SOMESENI		
DIR. TEHNIC		REGLEMENTARI ECHIPARE EDILITARA		
SEF PROIECT		PLANSĂ NR. E3		
PROIECTAT				
DESENAT				
FLEISZ G.		mar.2010		