








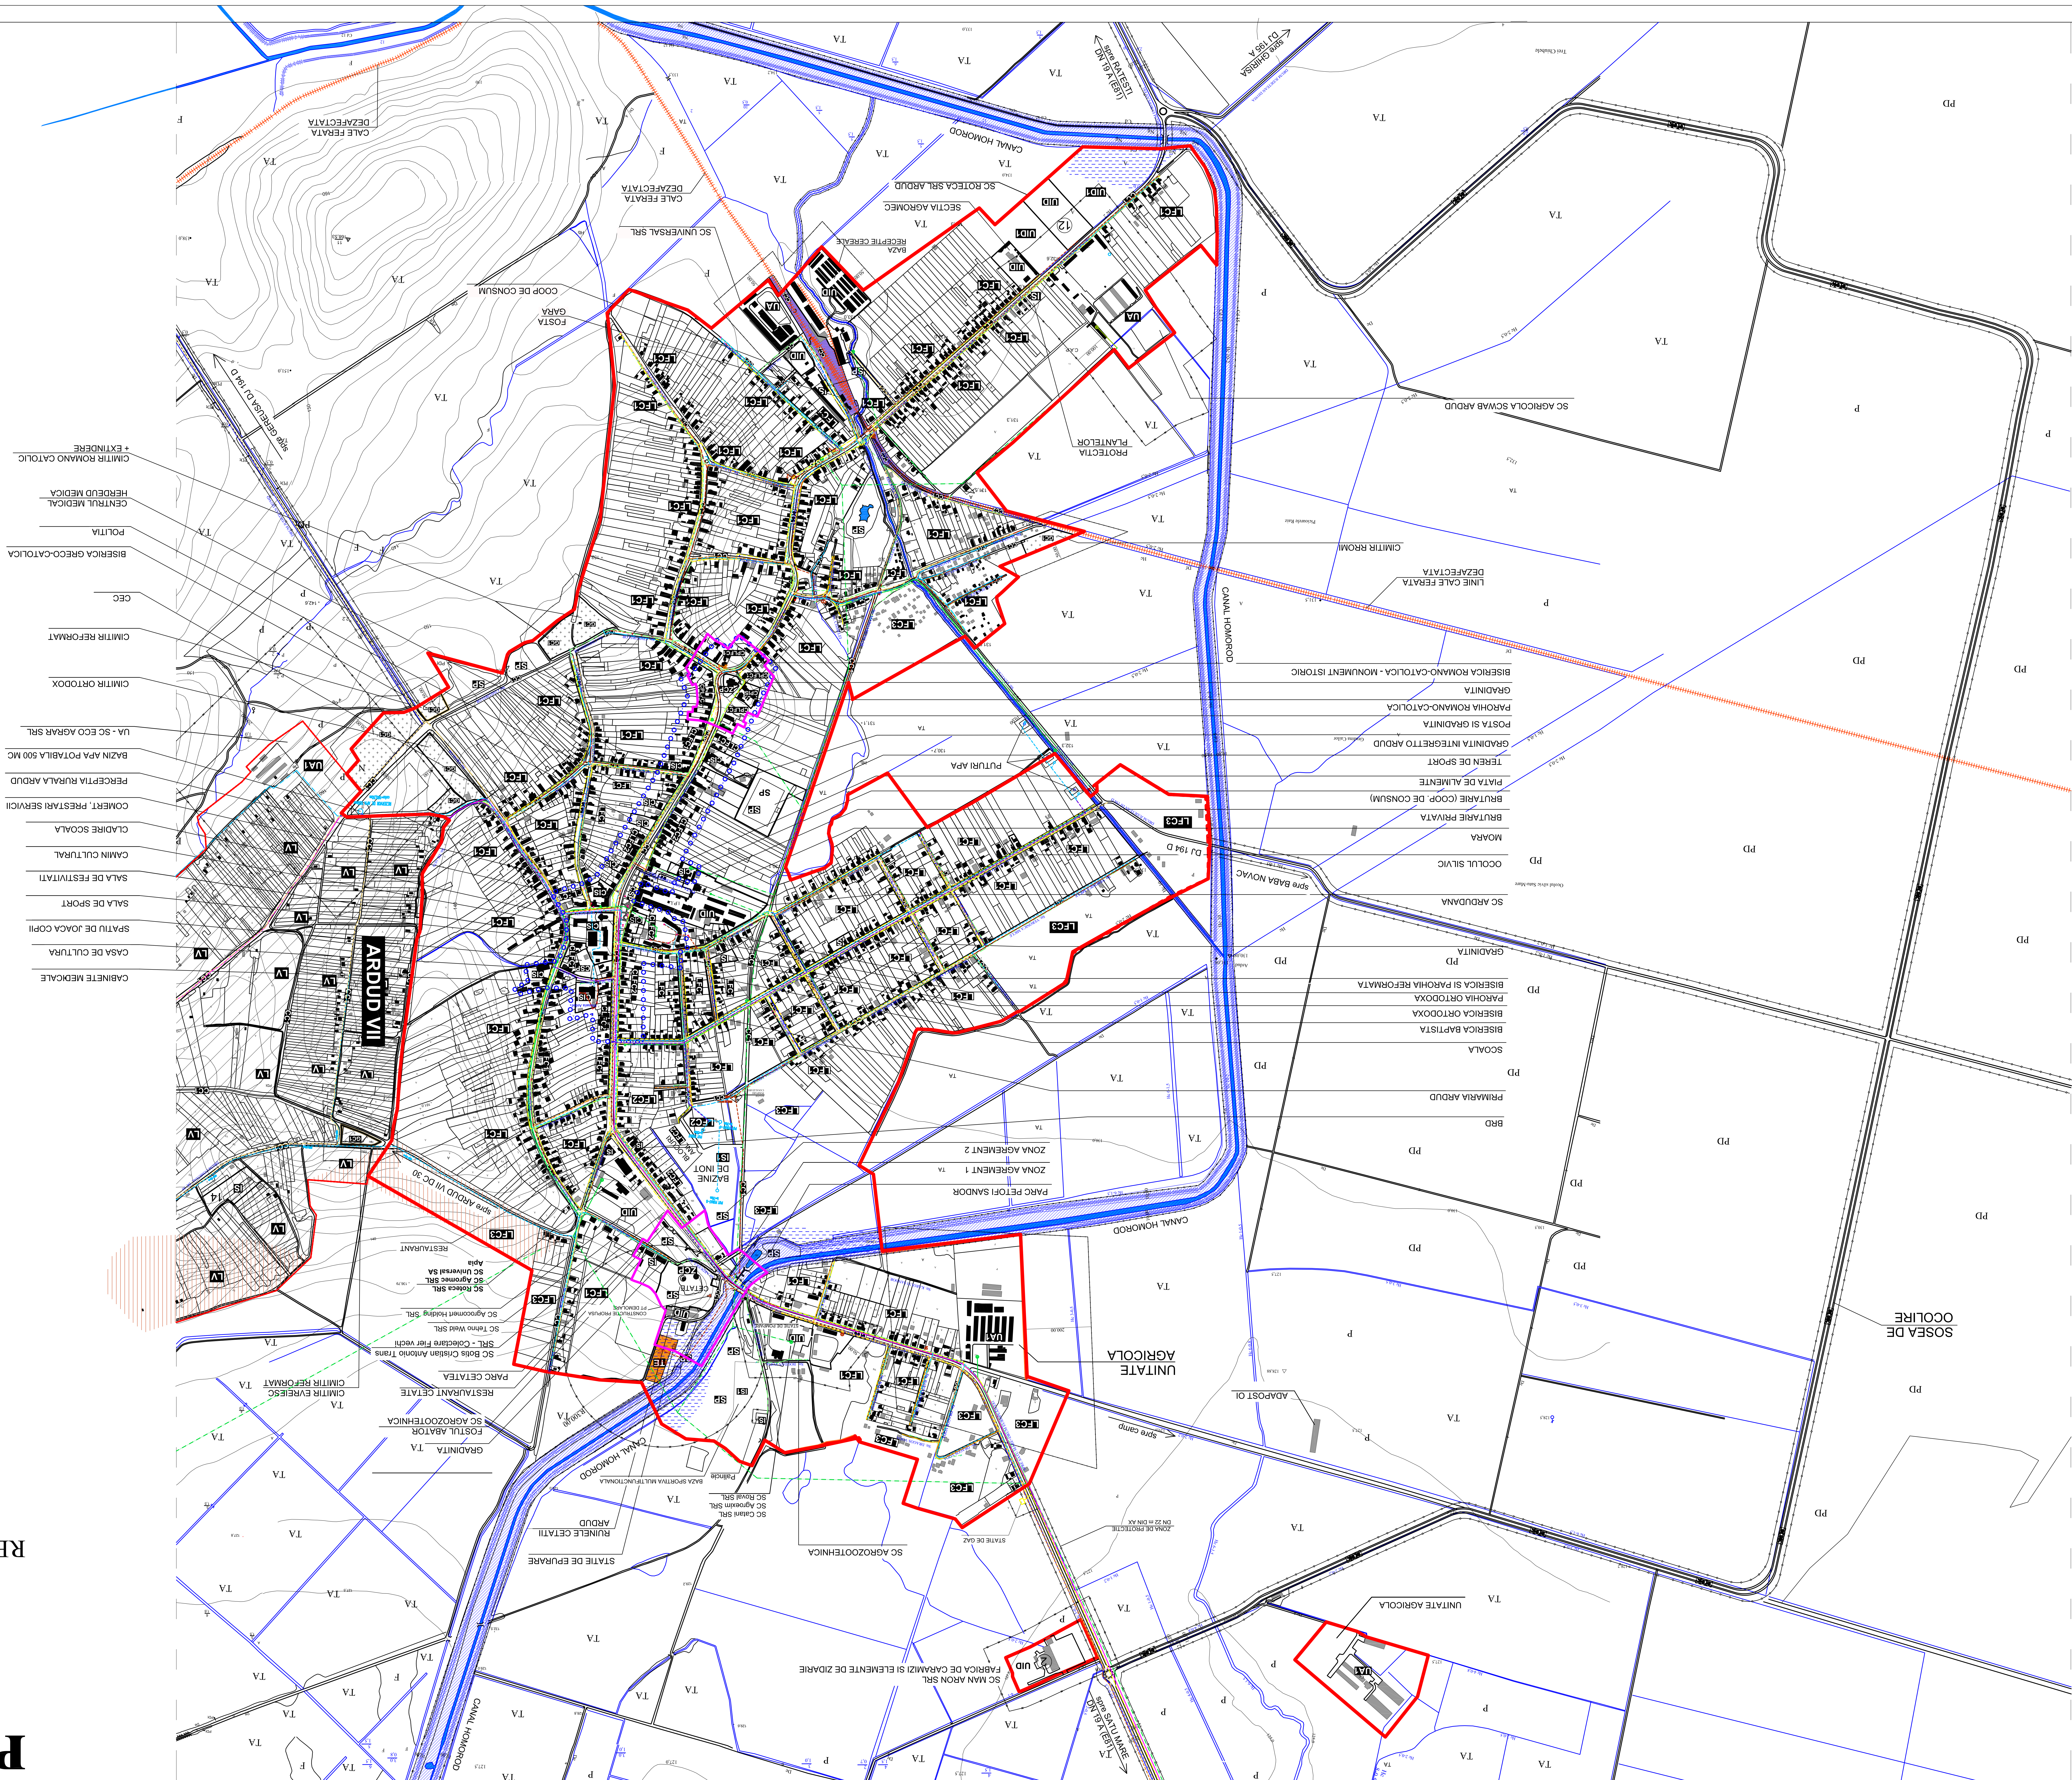
**PLAN URBANISTIC**  
**GENERAL**  
**ORDIN**  
**LOCALITATEA ARDUD**  
**REGLEMENTARI ECHIPARE EDILITARA**

## LEGENDA

- LIMITE**
- |   |   |
|---|---|
| LIMITA TERITORIU ADMINISTRATIV ORAS ARDUD |  |
| LIMITA INTRAVILANIULUI PROPSUS            |  |
| LIMITA TERITORIUULUI JUDETEAN             |  |
| LIMITA TERITORIUULUI NATIONAL             |  |
| LIMITA ZONEI CENTRALE                     |  |
| LIMITA PARCELE                            |  |
| LIMITA ZONA PROTECTIE MONUMENTE ISTORICE  |  |
- RETELE:**

## RETELE:

- |   |     |
|---|-----|
| CONDUCTA DE ADUCTIÓN DE APA EXISTENTE A   | APA |
| RETEA APA EXISTENT PE                     | VAV |
| RETEA APA PROPUESA PE                     | VAV |
| RETEA CANALIZAR MENAJERA EXISTENTE PVC-KG | OK  |
| RETEA CANALIZAR MENAJERA PROPUESA PVC-KG  | OK  |
| RETEA CABLURI COAXIALE EXISTENTE          | LEA |
| RETEA CABLURI COAXIALE PROPUSE            | LEA |
| RETEA CABLURI FIBRA OPTICA                | LEA |
| RETEA ELECTRICA AERIANA 20KV              | LEA |
| RETEA ELECTRICA SUBTERANA 20KV            | LEA |
| RETEA ELECTRICA AERIANA                   | LEA |
| RETEA GAZE NATURAL PE                     | LEA |

[illegible]