

PUG PLAN URBANISTIC GENERAL

comuna BOTOȘANA



Județul Suceava

5.2 ECHIPAREA EDITARĂ

ELECTRICE, TELEFOANE, GAZE, TERMICE

satul BOTOȘANA

- scara 1:5000-

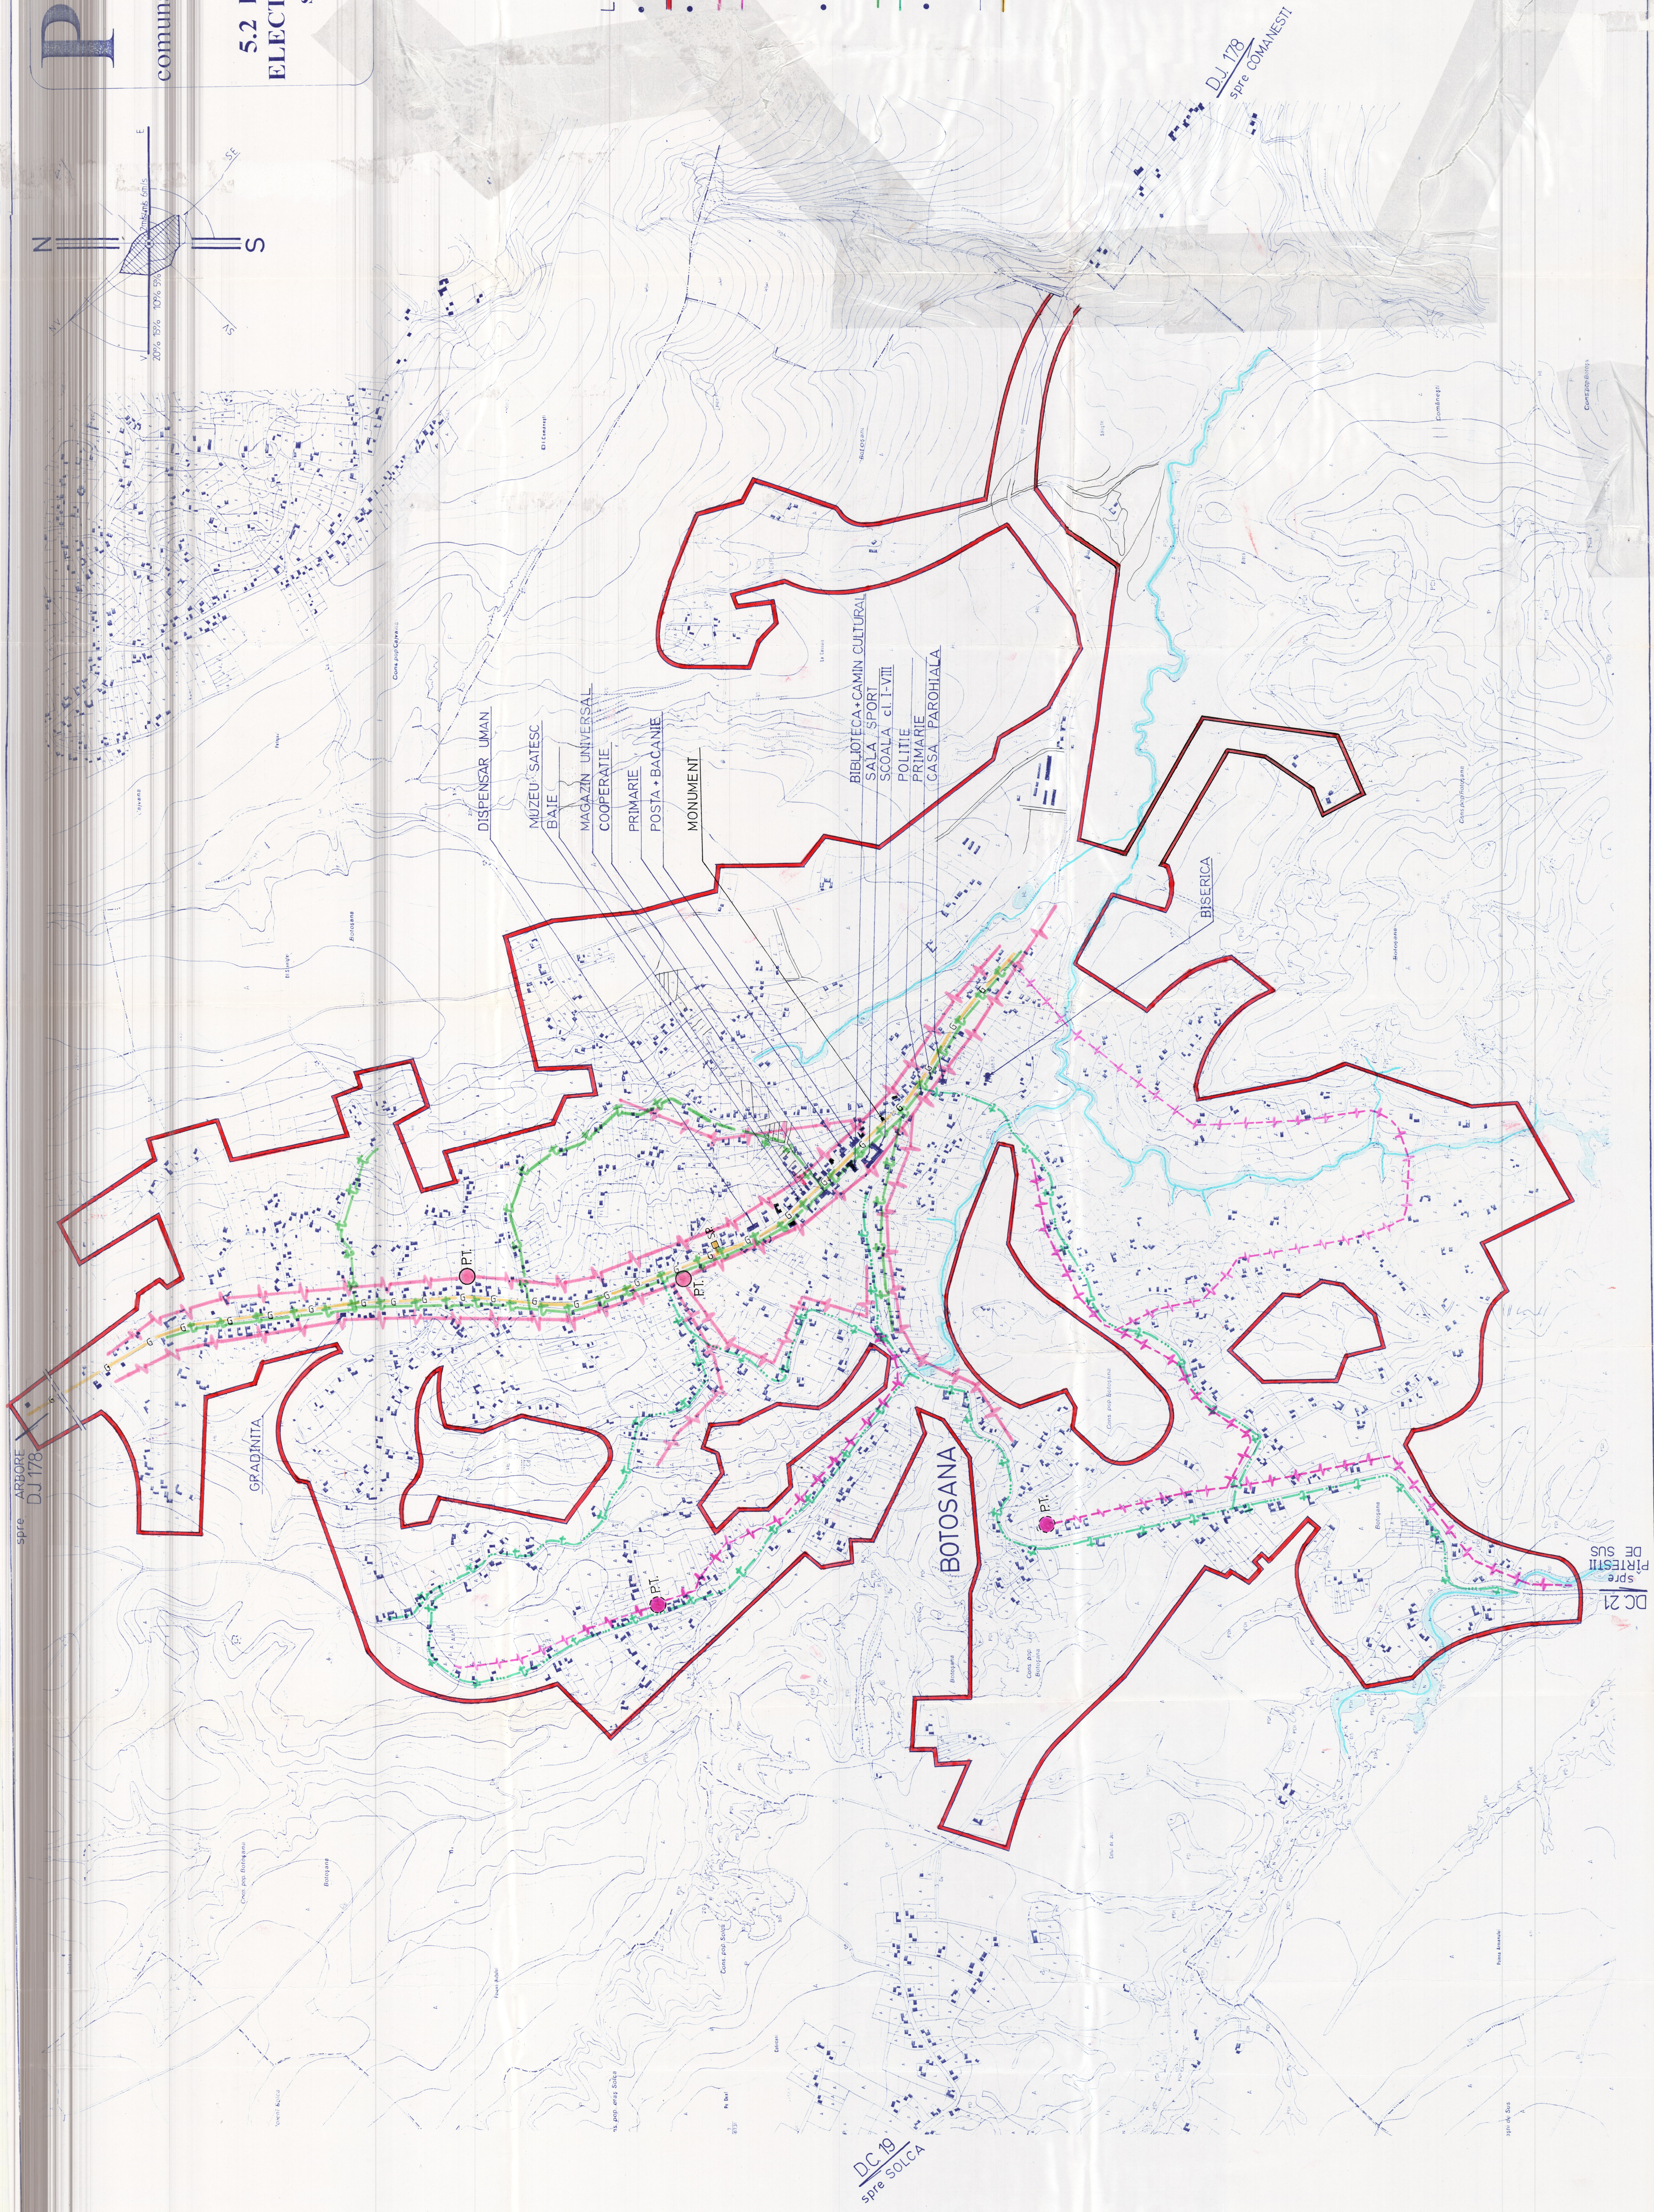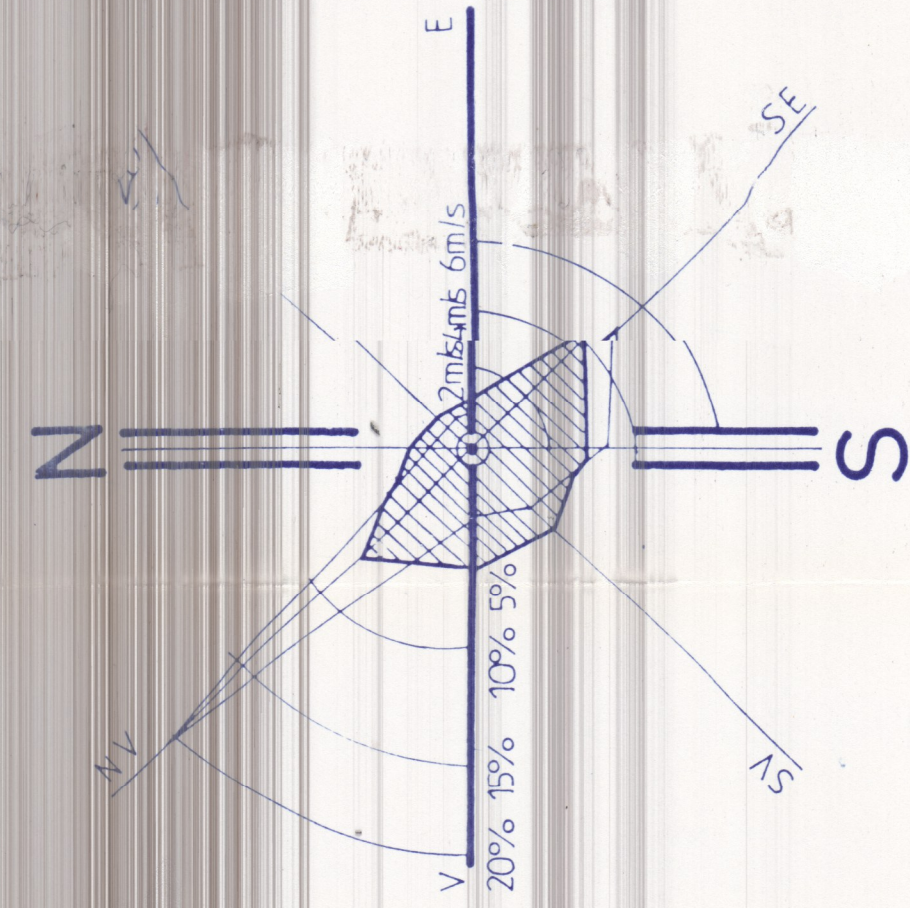

LEGENDA

- | | | | |
|--------------------|---|------------------------------------|--------------------------------------|
| • LIMITÉ |  | TERITORIULUI | PROPUS |
| • ELECTRICE |  | LINE ELECTRICA | AERIANA DE MEDIU TENSIUNE EXISTENTA |
| |  | LINE ELECTRICA | AERIANA DE MEDIU TENSIUNE PROPUSA |
| |  | PTA | POST DE TRANSFORMARE AERIAN EXISTENT |
| |  | PTA | POST DE TRANSFORMARE AERIAN PROPUS |
| • TELEFONE |  | CENTRALA | TELEFONICA RURALA EXISTENTA |
| |  | CABLU | TELEFONIC AERIAN EXISTENT |
| |  | CABLU | TELEFONIC AERIAN PROPUS |
| • CATV |  | (televiziune prin cablu) | |
| |  | CENTRU DE CAPTARE SI REDISTRIBUIRE | PROPUS |
| |  | CATV | RETEA MAGISTRALA CABLU PROPUS |
| |  | RETEA | GAZE PROPUSA |

D.J. 178
spre COMANESTI

D.C. 19
spre SOLCA

DC. 21

5.2. sat Botosana

[illegible]