



P.U.G.
PLAN URBANISTIC GENERAL
COMUNA DRAGOIESTI

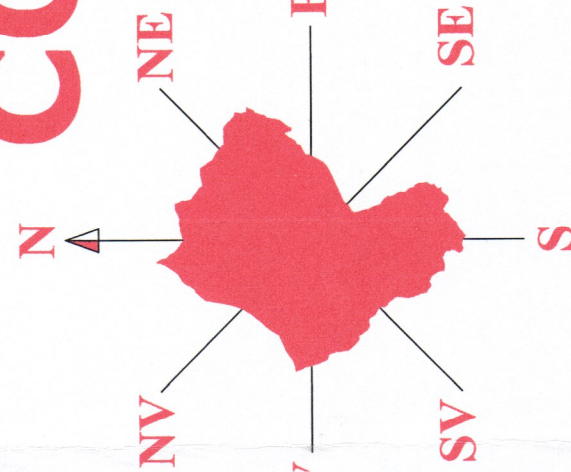

SATE:
• DRAGOIESTI


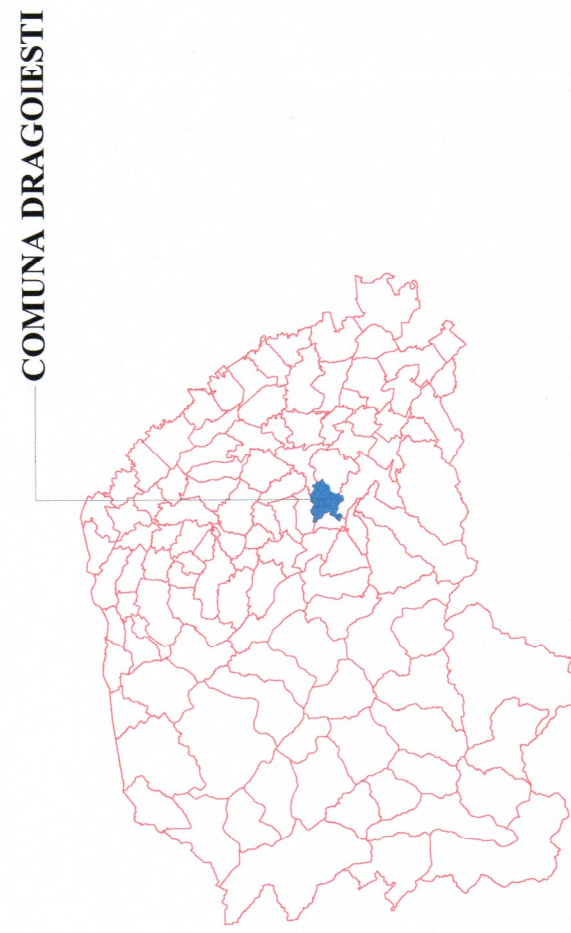


COMUNA DRAGOIESTI

COMUNA DRAGOIESTI, JUDET SUCEAVA
REGLEMENTARI URBANISTICE- ZONIFICARE
SCARA 1:5.000

INSTITUTII SI SERVICII DE INTERES PUBLIC

13.	Biserica Noua Dragoiesti
14.	Magazin
15.	Camion Cultural Dragoiesti
16.	Magazin
17.	Biserica Dragoiesti
18.	Dispensar
19.	Magazin
20.	Magazin
21.	Scoala de Arte si Meserii Dragoiesti
22.	Gradinita
23.	Casa Parohiala
24.	Magazin
25.	I.A.S.
26.	Cimitir
27.	Parc
28.	Rampa Halta Ciprian Porumbescu
29.	Farmacia Dragoiesti

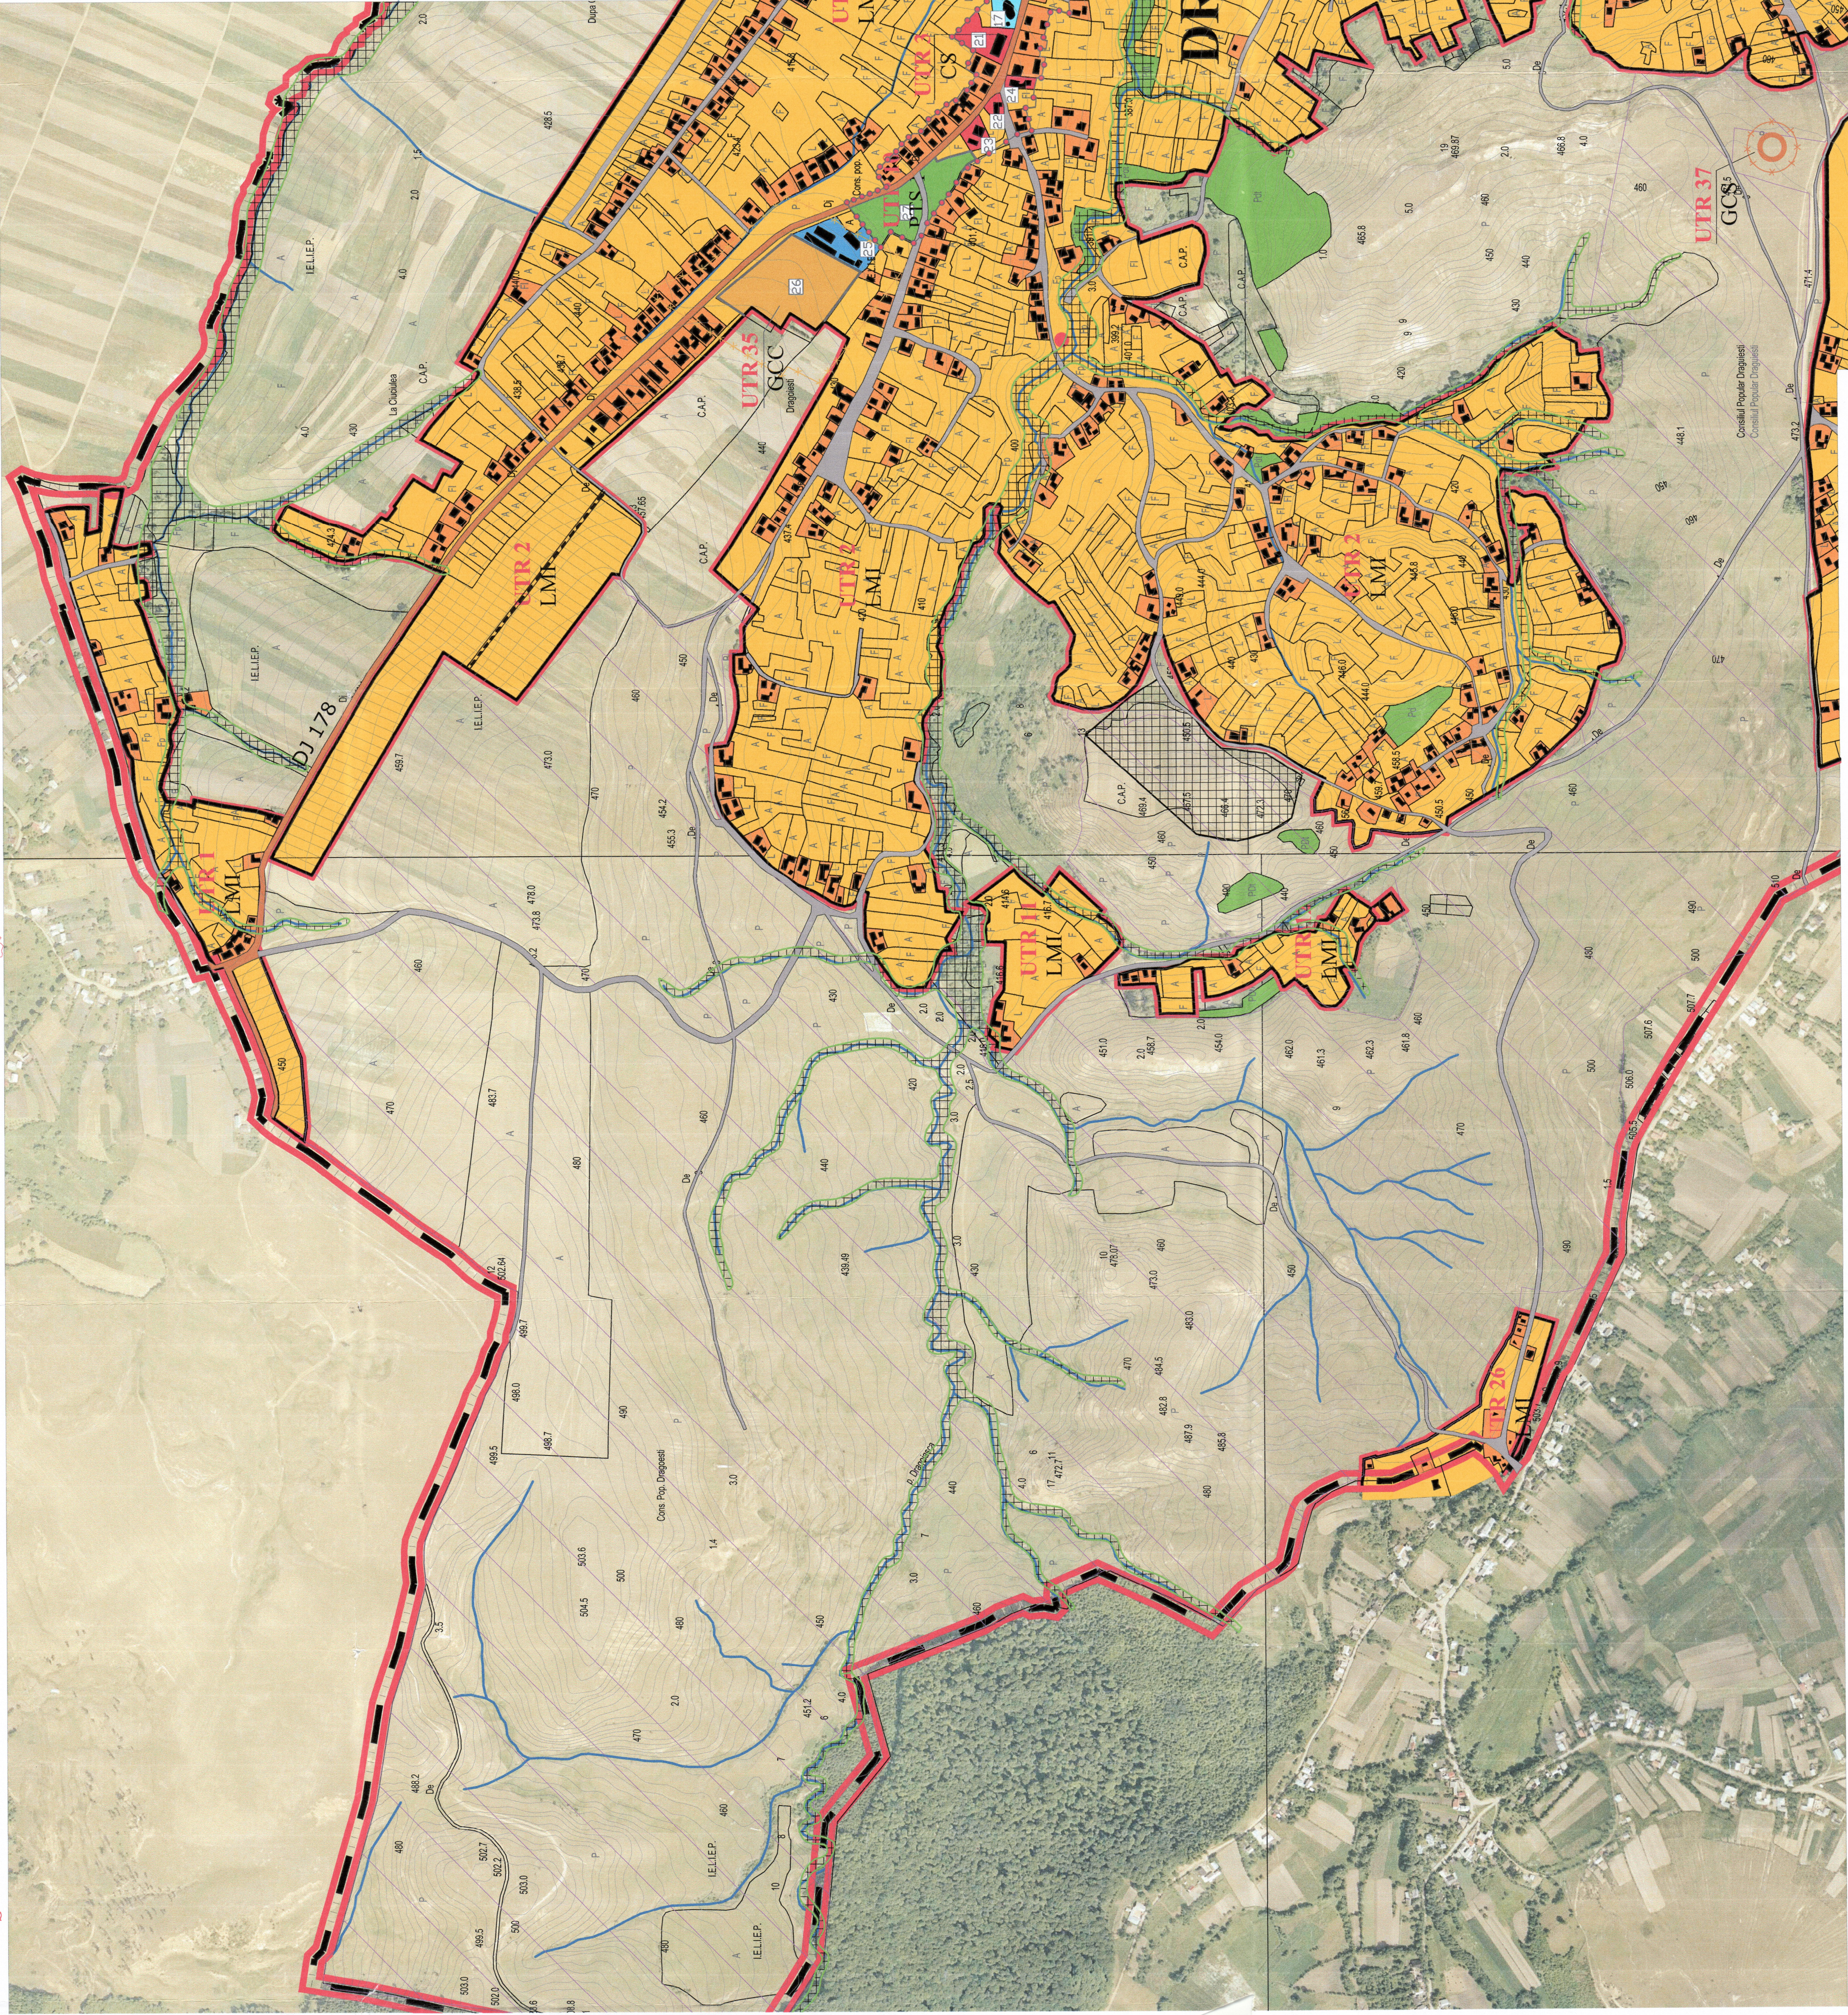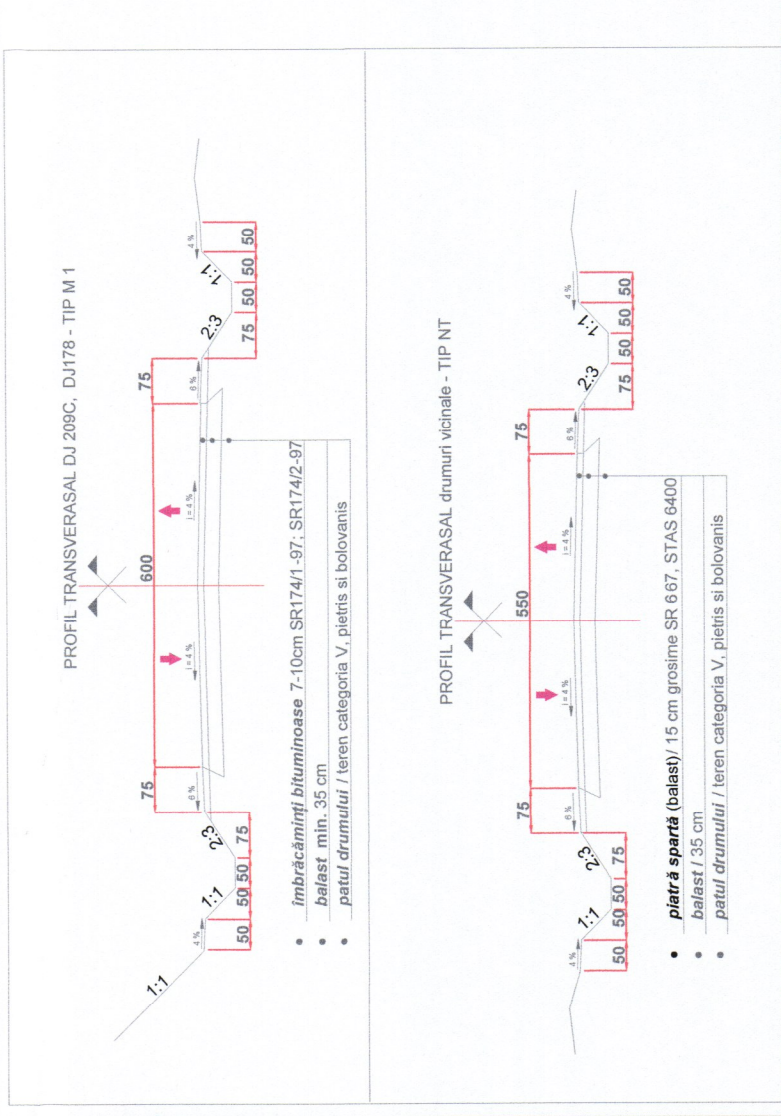

LEGENDA:

- LIMITE**
- LIMITA TERITORIULUI ADMINISTRATIV AL COMUNEI
 - LIMITA ZONA INTRAVILAN
 - LIMITA ZONA CENTRALA
- ZONIFICARE FUNCTIONALA**
- ZONA DESTINULUI SCUT SI FUNCTIONII COMPLEMENTARE
 - ZONA TEREN ARABIL INTRAVILAN
 - ZONA INSTITUTII PUBLICE, SERVICII
 - ZONA LACASURI DE CULT
 - ZONA CIMITIRE
 - SPATII PLANTATE, AGREMENT, SPORT
 - APE
 - PADURI
 - ZONA UNITATI AGRICOLE
 - ZONA FOIENE
 - TEREN NEPRODUCTIV
 - ZONA GOSPODARIRE COMUNALA
 - RAMPA ALIMENTARE AUTOSPECIALE POMPIERI
- CAI DE COMUNICATIE**
- DRUMURI JUDETENE
 - DRUMURI COMUNALE
 - CALE FERATA
- ZONE DE PROTECTIE**
- STATIE EPURARE
 - REZERVOR APA
 - ZONE PROTEJATE PE BAZA NORMELOR SANITARE
 - INSTRUCIUNI DE STATUT EPURARE, APT. UZATE, PLATFORME DE DEPOZITARE MESURI CIMITIRE
 - ZONA PROTECTIE CALE FERATA
 - LIMITA INUNDABILITATE