

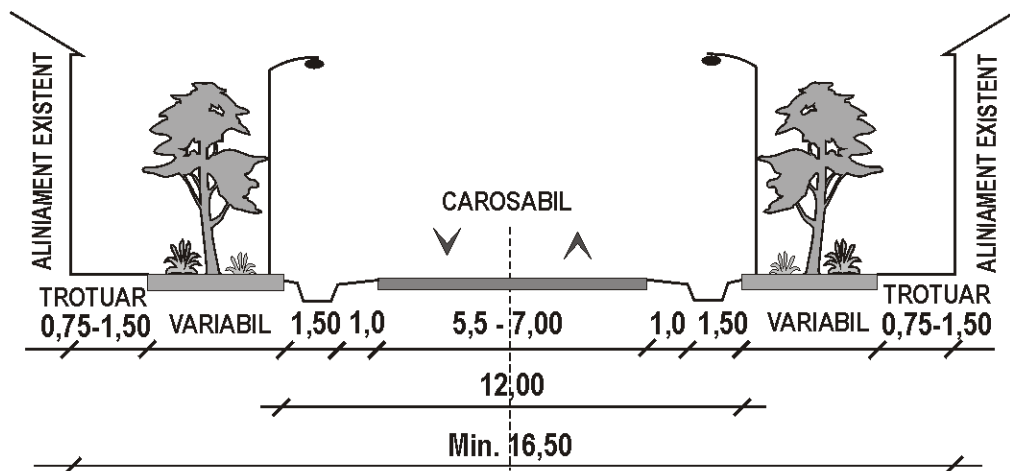


PROFIL TRANSVERSAL
MODERNIZARE STRAZI EXISTENTE
PRINCIPALE SI SECUNDARE
scara 1:200

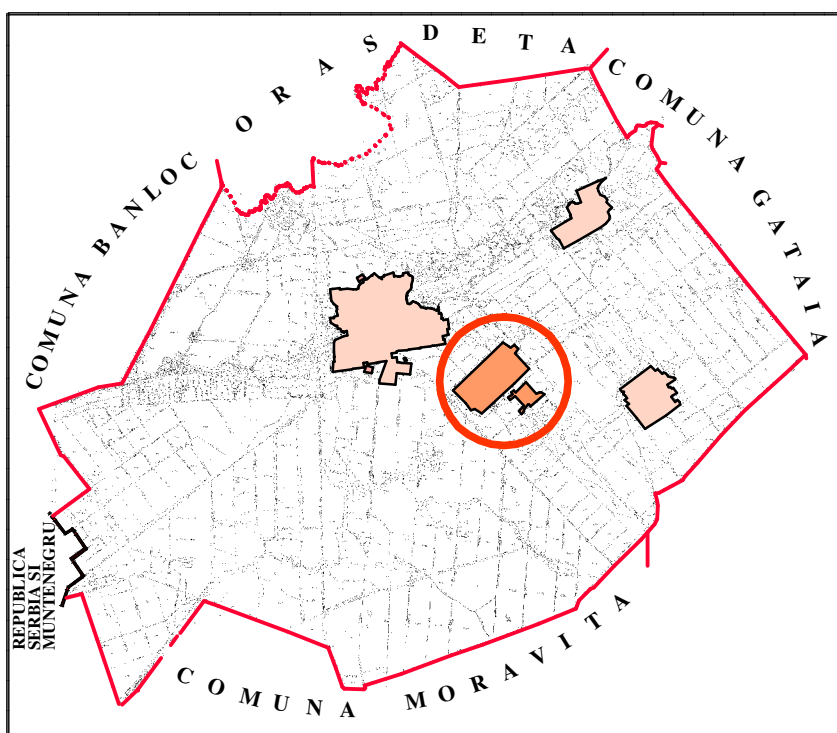

PROFIL TRANSVERSAL
STRAZI NOI SECUNDARE
scara 1:200

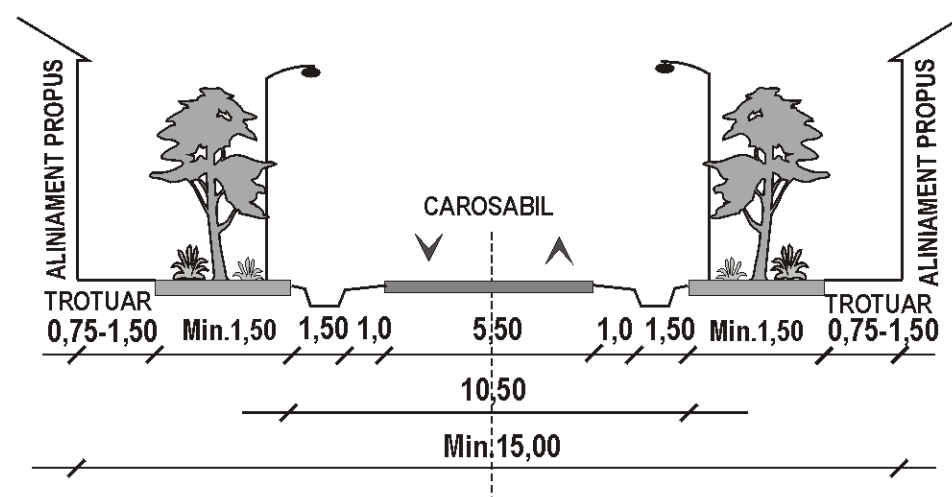


LEGENDA :

- LIMITE**
- LIMITA INTRAVILANULUI PROPUSE
 - LIMITA ZONEI CENTRALE
- ZONIFICARE FUNCTIONALA**
- ZONA PENTRU LOCUINTE - REGIM MIC DE INALTIME
 - ZONA INSTITUTII PUBLICE SI SERVICII
 - ZONA UNITATI AGRICOLE
 - SPATII PLANTATE, AGREMENT, SPORT
 - ZONA GOSPODARIE COMUNALA, CIMITIRE
 - APE
 - CANALE IRIGATII / DESECAR
- ZONE DE PROTECTIE / INTERDICTIE**
- ZONA DE PROTECTIE pe BAZA NORMELOR SANITARE (CIMITIRE 50 m)
 - INTERDICTIE TEMPORARA DE CONSTRUIRE PINA LA APROBAREA P.U.Z.
 - INTERDICTIE TDEFINITIVA DE CONSTRUIRE
- DRUMURI**
- DRUM COMUNAL
- STRAZI**
- STRAZI EXISTENTE MODERNIZATE
 - STRAZI PROPUSE pentru MODERNIZARE

BILANT TERITORIAL LOCALITATEA BREŞTEA

| ZONE FUNCTIONALE | EXISTENT | | PROPUSE | |
|--|--------------|--------------------------|--------------|--------------------------|
| | Suprafata ha | Procent % din intravilan | Suprafata ha | Procent % din intravilan |
| LOCUINTE SI FUNCTIUNI COMPLEMENTARE | 72,62 | 76,00 | 72,62 | 72,84 |
| UNITATI INDUSTRIALE SI DEPOZITE | - | - | - | - |
| UNITATI AGRO - ZOOTEHNICE | 12,38 | 12,90 | 13,60 | 13,70 |
| INSTITUTII SI SERVICII DE INTERES PUBLIC | 1,00 | 1,00 | 1,00 | 1,00 |
| ICAI DE COMUNICATIE SI TRANSPORT din care : rutier feroviar | 8,11 | | 8,40 | |
| | 8,11 | 8,60 | 8,40 | 8,40 |
| SPATII VERZI, SPORT, AGREMENT PROTECTIE | 0,60 | 0,60 | 3,14 | 3,14 |
| CONSTRUCTII TEHNICO-EDILITARE | - | - | 0,02 | 0,02 |
| GOSPODARIE COMUNALA, CIMITIRE | 0,90 | 0,90 | 0,90 | 0,90 |
| TERENURI LIBERE | - | - | - | - |
| APE | - | - | - | - |
| TERENURI NEPRODUCTIVE | - | - | - | - |
| TOTAL INTRAVILAN | 95,61 | 100,00 | 99,68 | 100,00 |

PLAN URBANISTIC GENERAL
P. U. G.
COMUNA DENTA
3. REGLEMENTARI URBANISTICE, ZONIFICARE
LOCALITATEA BREŞTEA

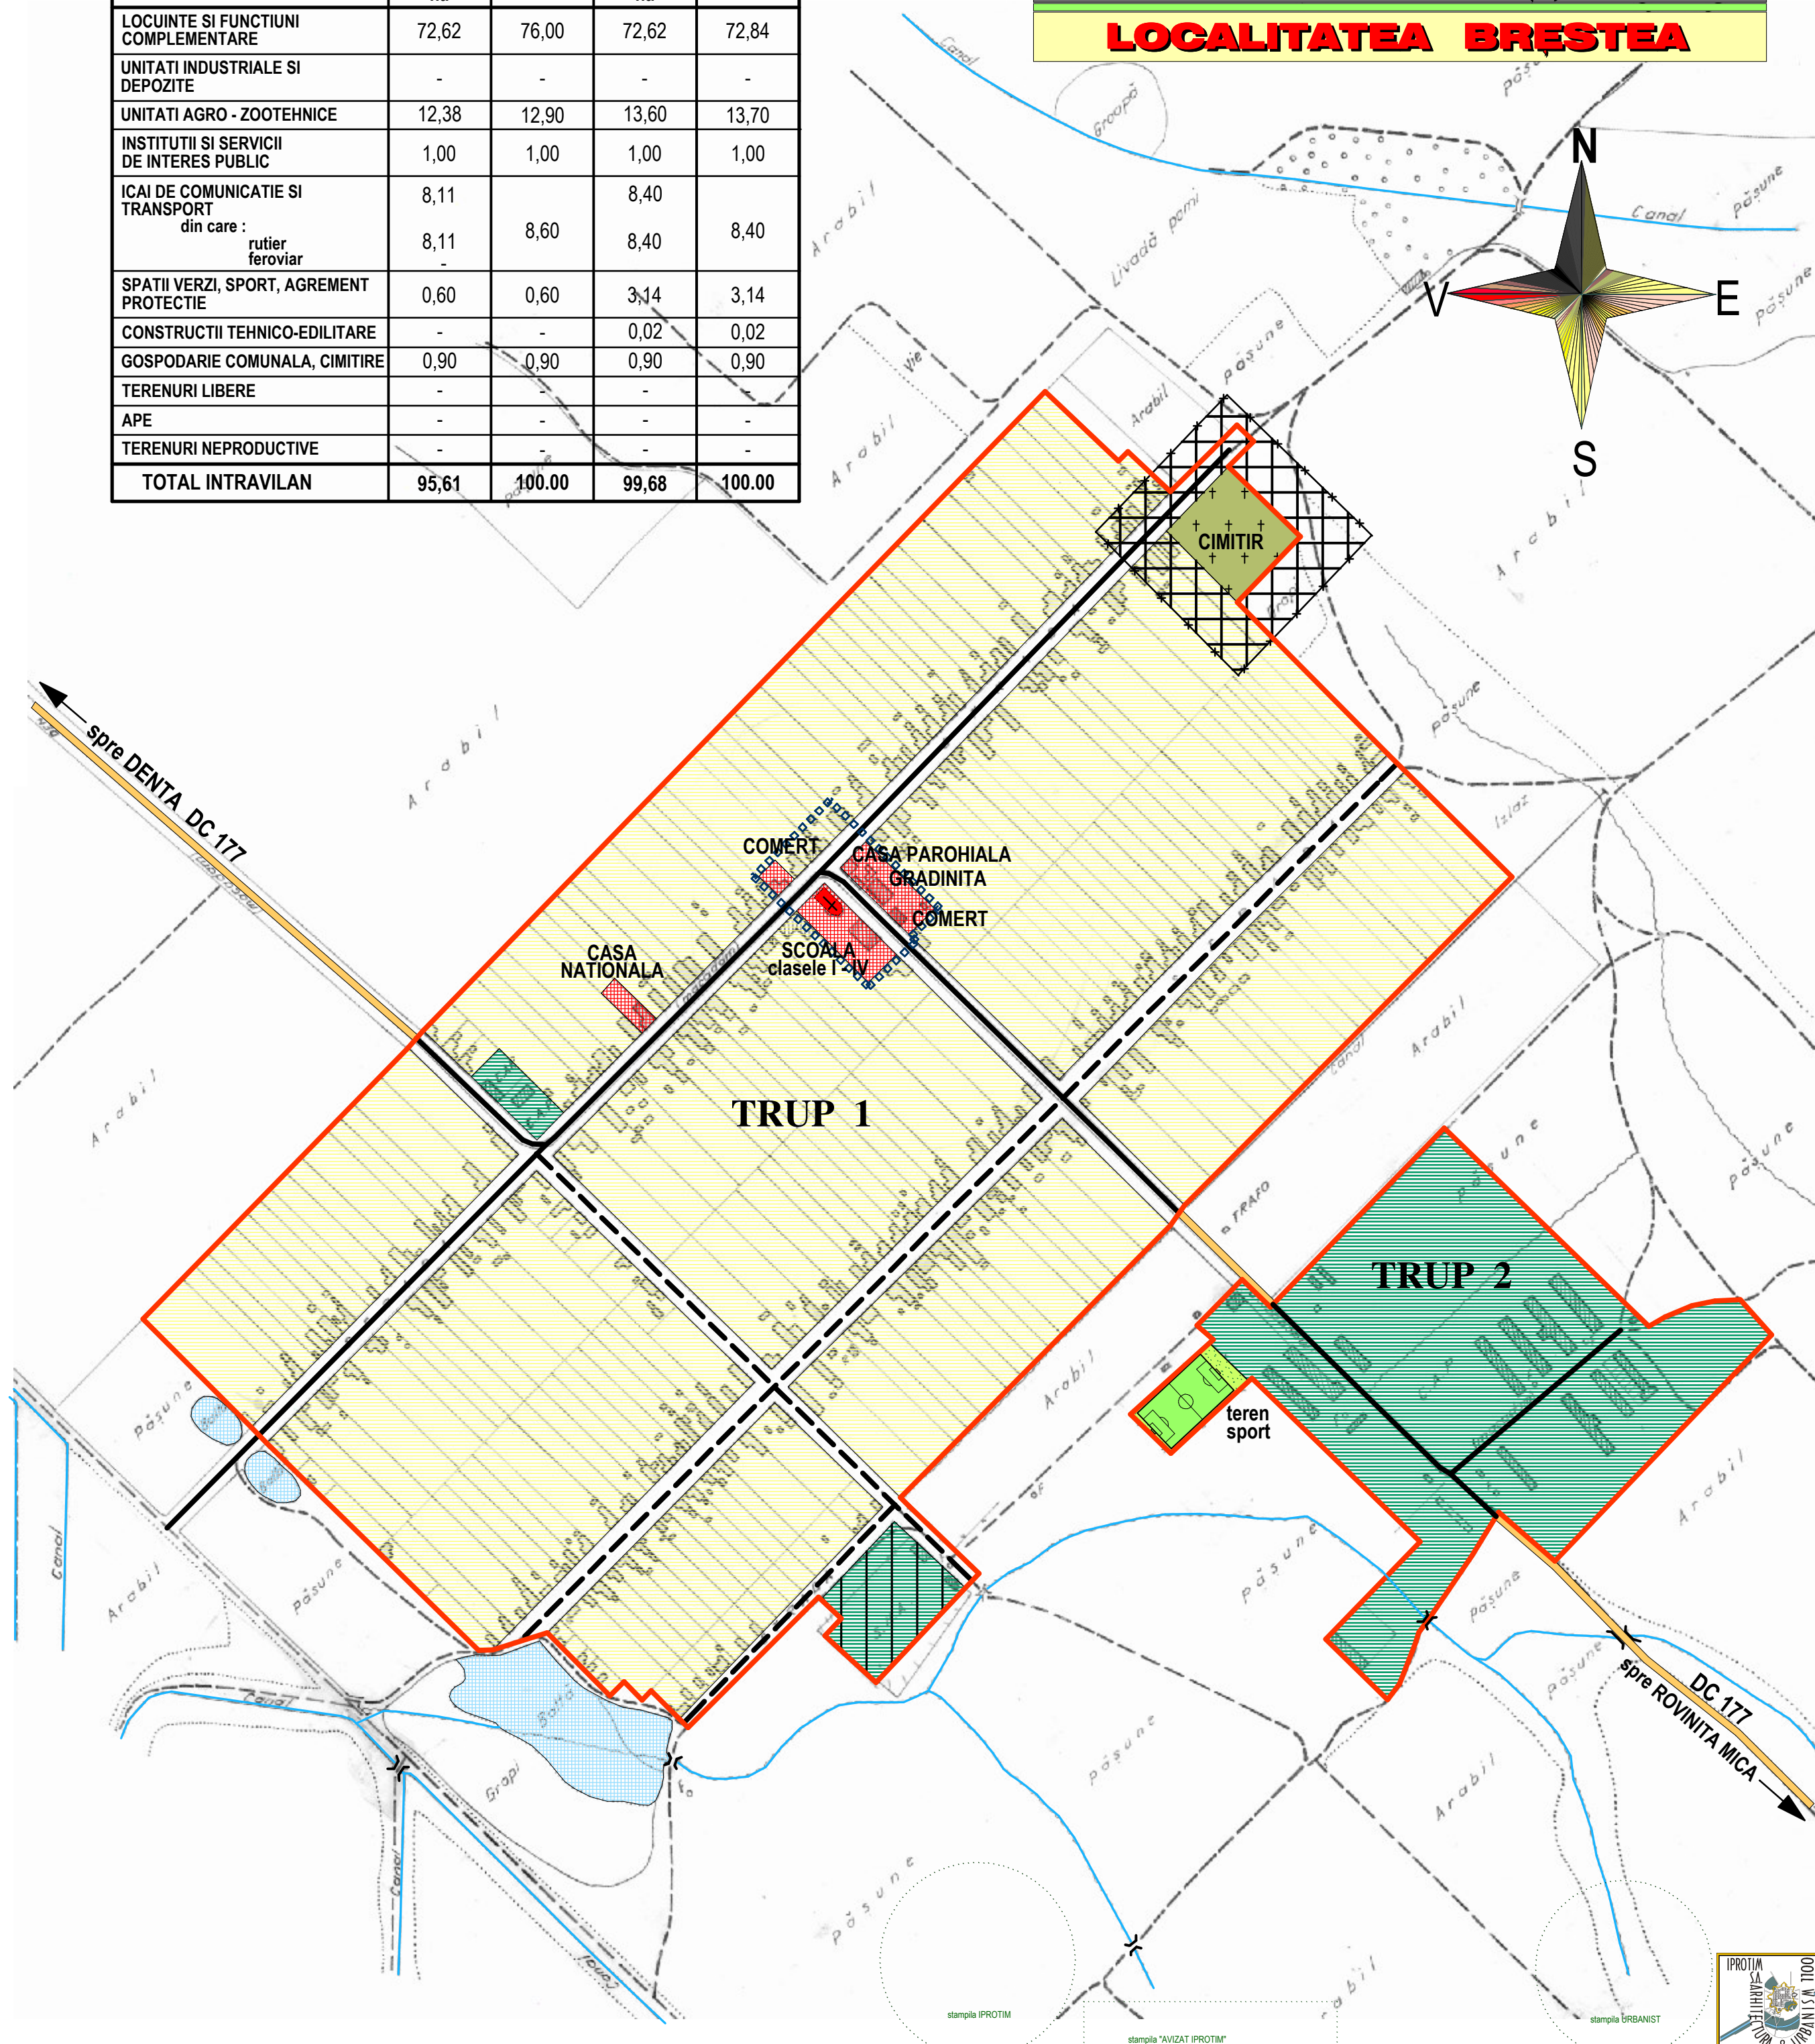

| | | | |
|---|--|---------------------------------------|------------------------------------|
| SOCIETATE COMERCIALA DE PROIECTARE CONSULTANTA SI INGINERIE IN CONSTRUCTII S.C. IPROTIM S.A. Strada PARIS 2A, 300003, TIMISOARA, ROMANIA Telefon: 004 - 256 - 20 12 28 Fax: 004 - 256 - 49 02 97 E-mail: office@iprotim.ro ORC: J 35 / 1527 / 1991 | | Beneficiar: PRIMĂRIA comunei DENTA | Număr proiect 49.012 / 020 |
| | | Adresa : DENTA nr.224 | |
| Director tehnic: Arh. Gratiela MARCULESCU | | Scara: 1 : 5.000 | Faza P.U.G. |
| Sef proiect: Arh. Savu BUGAR | | Denumire planşa: LOCALITATEA BREŞTEA | |
| Proiectant specialitate: Tehn. Georgeta MARCUS | | Reglementari urbanistice - zonificare | |
| Verificat: Arh. Dan POPA | | 2007 | Plansa nr. 49.012 / 020 - 08 - UAT |